

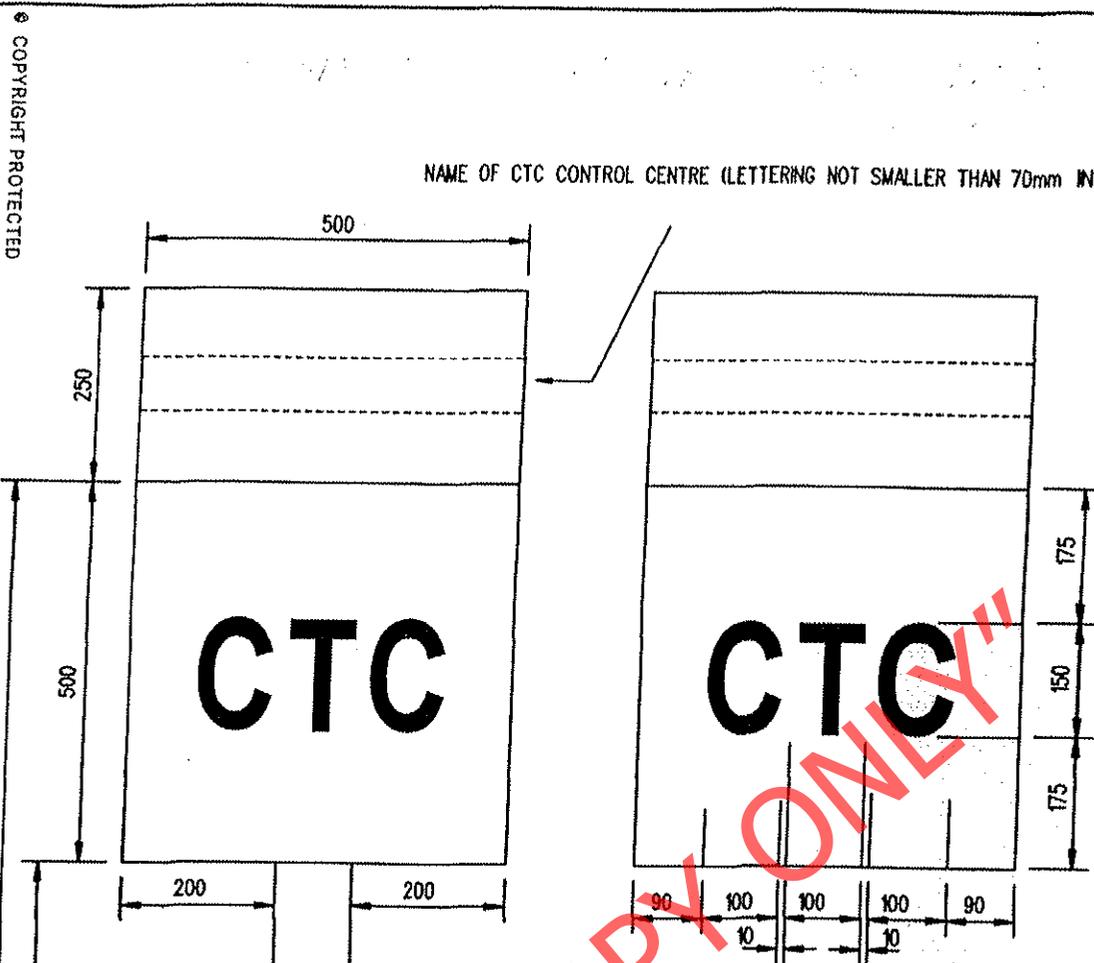


NAME OF CTC CONTROL CENTRE (LETTERING NOT SMALLER THAN 70mm IN HEIGHT)

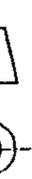

NOTES

- 1) BOARD TO BE PAINTED WHITE ON BOTH SIDES
- 2) LETTERING TO BE BLACK & 20mm WIDE
- 3) BOARD TO BE FITTED TO A SUITABLE METAL FRAME
- 4) POST TO BE PAINTED WHITE

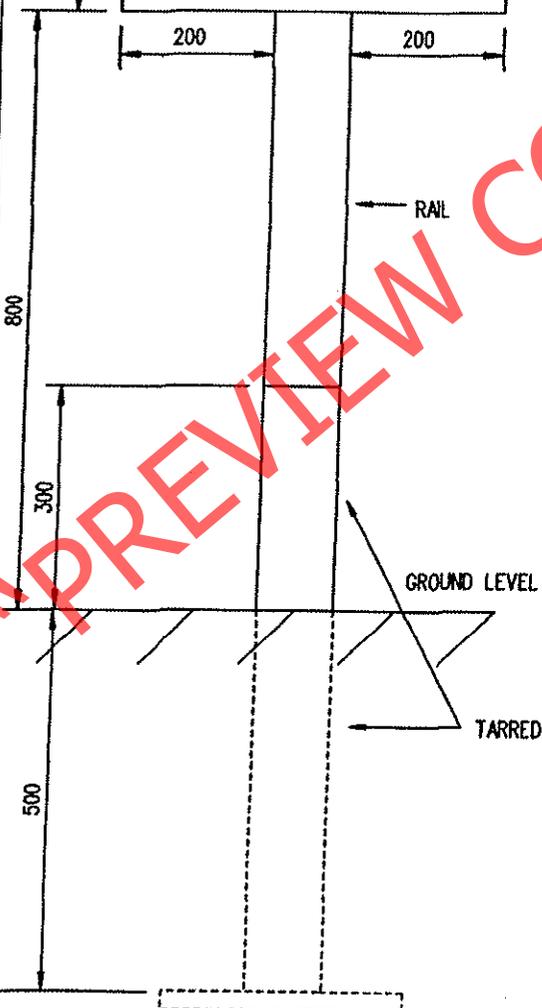

© COPYRIGHT PROTECTED

DIMENSIONS : mm
TOLERANCE :
SCALE : 1 : 10

CDO REF : CDO/930
DRAWN : SR
DESIGNED :

DATE : 28/09/2008
APPROVED :
AUTHORISED :

CENTRAL DRAWING OFFICE (INFRASTRUCTURE)
BOARD: START/CHANGE OF
CENTRALISED TRAFFIC CONTROL (CTC)
SECTION

SPOORNET
BUB31451
VERSION 1

ITEM No :
VERSION INFO : 2000034

CHECKED : PK

DATE : 28/09/2008
APPROVED :
AUTHORISED :

CENTRAL DRAWING OFFICE (INFRASTRUCTURE)
BOARD: START/CHANGE OF
CENTRALISED TRAFFIC CONTROL (CTC)
SECTION

SPOORNET
BUB31451
VERSION 1

"PREVIEW COPY ONLY"

© COPYRIGHT PROTECTED

DIMENSIONS : mm

SCALE : 1:10

TOLERANCE

MATERIAL

CP REF : 2000034

VERSION INFO

ITEM NO

CDO REF : CDO/930

DRAWN : SR



DESIGNED :

CHECKED : PK

DATE: 03/11/2008
 APPROVED: [Signature]
 AUTHORIZED: [Signature]


CENTRAL DRAWING OFFICE (INFRASTRUCTURE)

BOARD: END OF TRACK WARRANT SYSTEM (TWS) SECTION

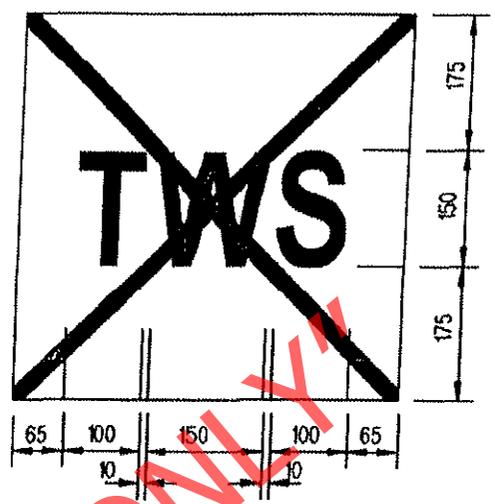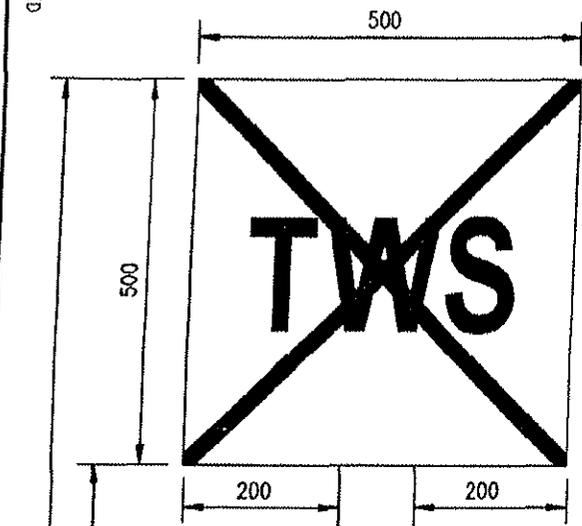


NOTES

- 1) BOARD TO BE PAINTED WHITE ON BOTH SIDES
- 2) LETTERING AND CROSS TO BE BLACK & 20mm WIDE
- 3) BOARD TO BE FITTED TO A SUITABLE METAL FRAME
- 4) POST TO BE PAINTED WHITE

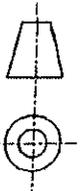


NAME OF CTC CONTROL CENTRE (LETTERING NOT SMALLER THAN 70mm IN HEIGHT)

© COPYRIGHT PROTECTED

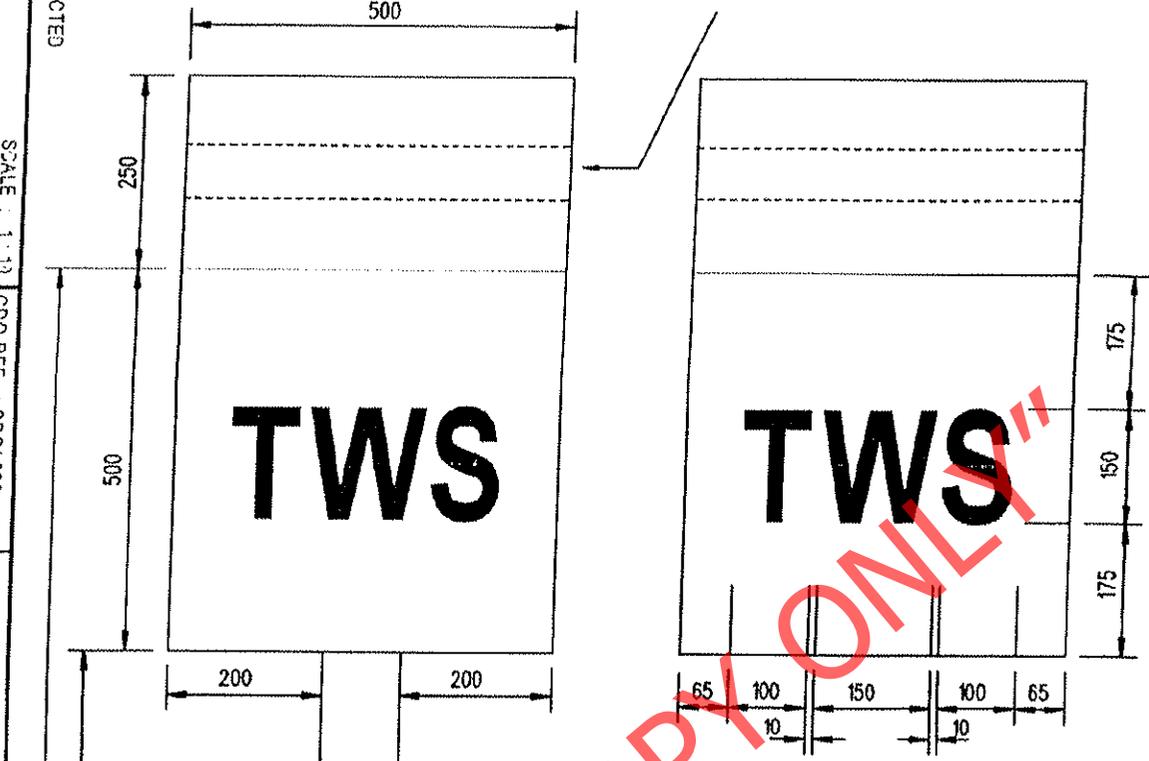

NOTES

- 1) BOARD TO BE PAINTED WHITE ON BOTH SIDES
- 2) LETTERING TO BE BLACK & 20mm WIDE
- 3) BOARD TO BE FITTED TO A SUITABLE METAL FRAME
- 4) POST TO BE PAINTED WHITE

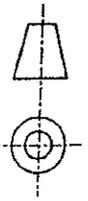

DIMENSIONS : mm SCALE : 1 : 10
 TOLERANCE :
 MATERIAL :
 OP REF : 2000034
 VERSION INFO :
 ITEM NO :

CDO REF : CDO/ 930
 DRAWN : SR
 DESIGNED :
 CHECKED : PK

DATE : 15/03/11
 APPROVED :
 AUTHORIZED :

CENTRAL DRAWING OFFICE (INFRASTRUCTURE)
 BOARD: START/CHANGE OF
 TRACK WARRANT SYSTEM (TWS)
 SECTION


SPOORNET
 DB1461
 VERSION 1

PREVIEW COPY ONLY

© COPYRIGHT PROTECTED

DIMENSIONS : mm
 SCALE : 1:5
 FOR CHANGE :
 MATERIAL :
 OP REF :
 VERSION NO :
 ITEM NO :


CDD REF : CDD/H34
 DRAWN : SR
 DESIGNED :
 CHECKED : PK
 DATE : 2001-04-04
 APPROVED :
 THORNTON

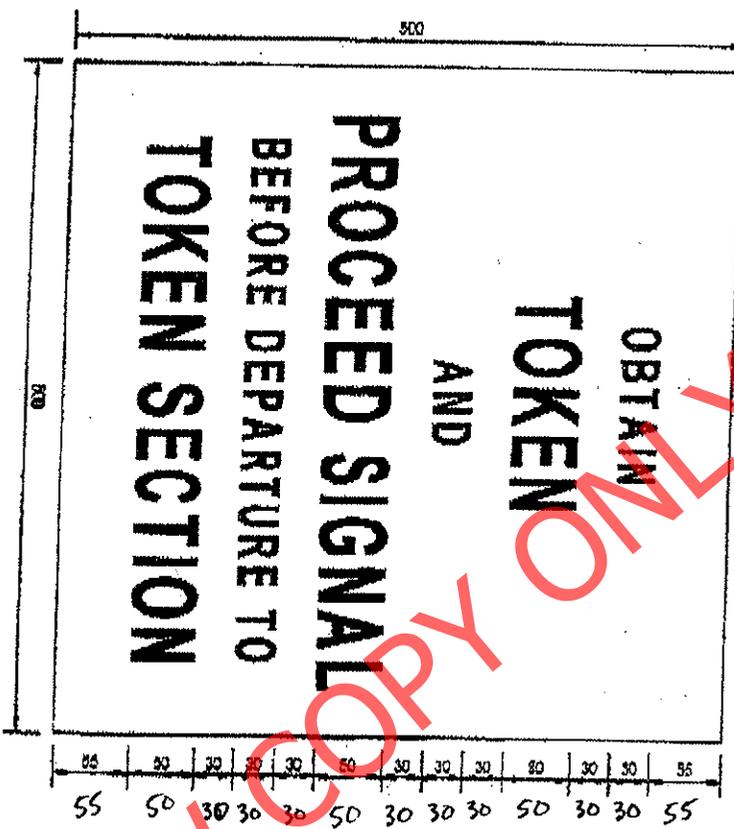

PREVIEW COPY

- NOTES**
- 1) BOARD TO BE FINISHED WHITE ON BOTH SIDES
 - 2) LETTERING TO BE BLACK
 - 3) BOARD TO BE FITTED TO A SUITABLE METAL FRAME
 - 4) WHERE NECESSARY THE BOARD CAN BE SECURED OFF-CENTRE ON THE FRAME TO BE FULLY OCCUPIED WITH STRUCTURE (GRADE CLEARANCES)

CENTRAL DRAWING OFFICE (INSTRUMENTS)
 BOARD: SIGNAGE AT STARTER SIGNALS
 AT COLOUR LIGHT -
 TOKEN SYSTEMS INTERFACE

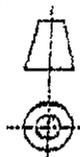


SPOORNET
 BBB1723
 VERSION 1

© COPYRIGHT PROTECTED

DIMENSIONS : mm

TOLERANCE :

MATERIAL :

OP REF : 2000034

VERSION INFO :

ITEM No :




SCALE : 1:10

CDO REF : CDO/ 930

DRAWN : SR

DESIGNED :

CHECKED : PK

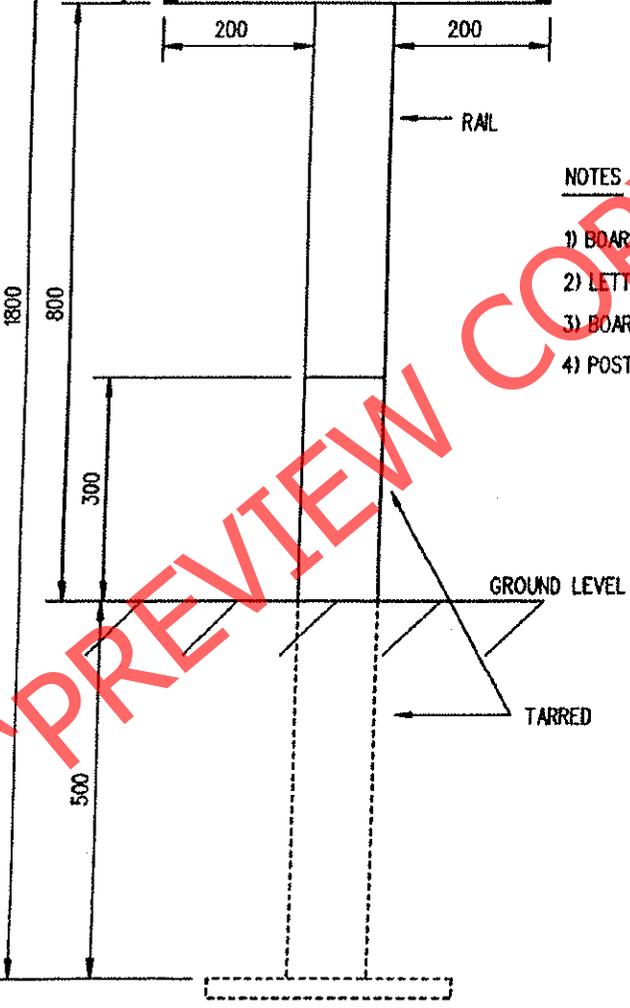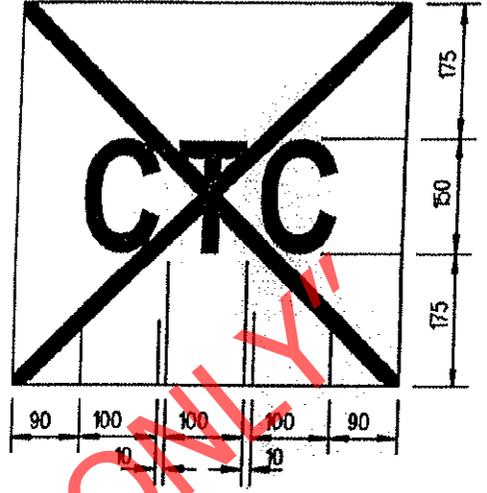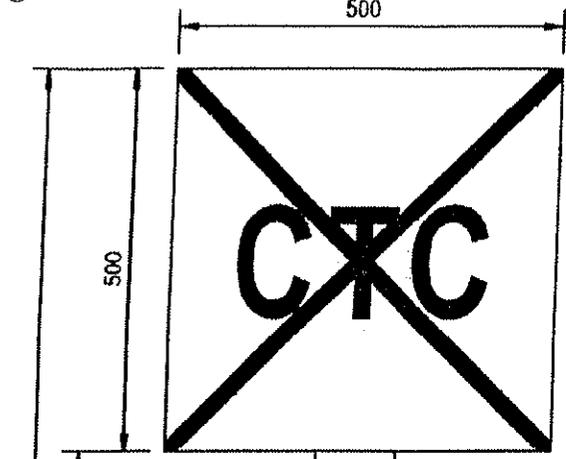


NOTES

- 1) BOARD TO BE PAINTED WHITE ON BOTH SIDES
- 2) LETTERING AND CROSS TO BE BLACK & 20mm WIDE
- 3) BOARD TO BE FITTED TO A SUITABLE METAL FRAME
- 4) POST TO BE PAINTED WHITE

DATE: 28/09/2000
 APPROVED: [Signature]
 AUTHORIZED: [Signature]

CENTRAL DRAWING OFFICE (INFRASTRUCTURE)
 BOARD: END OF
 CENTRALISED TRAFFIC CONTROL (CTC)
 SECTION

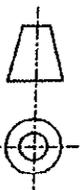

SPOORNET

BPR1460

VERSION 1

© COPYRIGHT PROTECTED

DIMENSIONS : mm
TOLERANCE :
MATERIAL :
VERSION INFO :

SCALE : 1:15
ITEM NO. :

CDO REF : CDO/1283
CP REF :
DRAWN : FN
DESIGNED :
CHECKED : PK

DATE : 29/06/13



APPROVED
AUTHORISED

CENTRAL DRAWING OFFICE

SHUNTING LIMIT BOARD

NOTES:

- 1) BOARD TO BE PAINTED WHITE ON BOTH SIDES
- 2) LETTERING TO BE BLACK & 12mm WDE
- 3) POST TO BE PAINTED WHITE

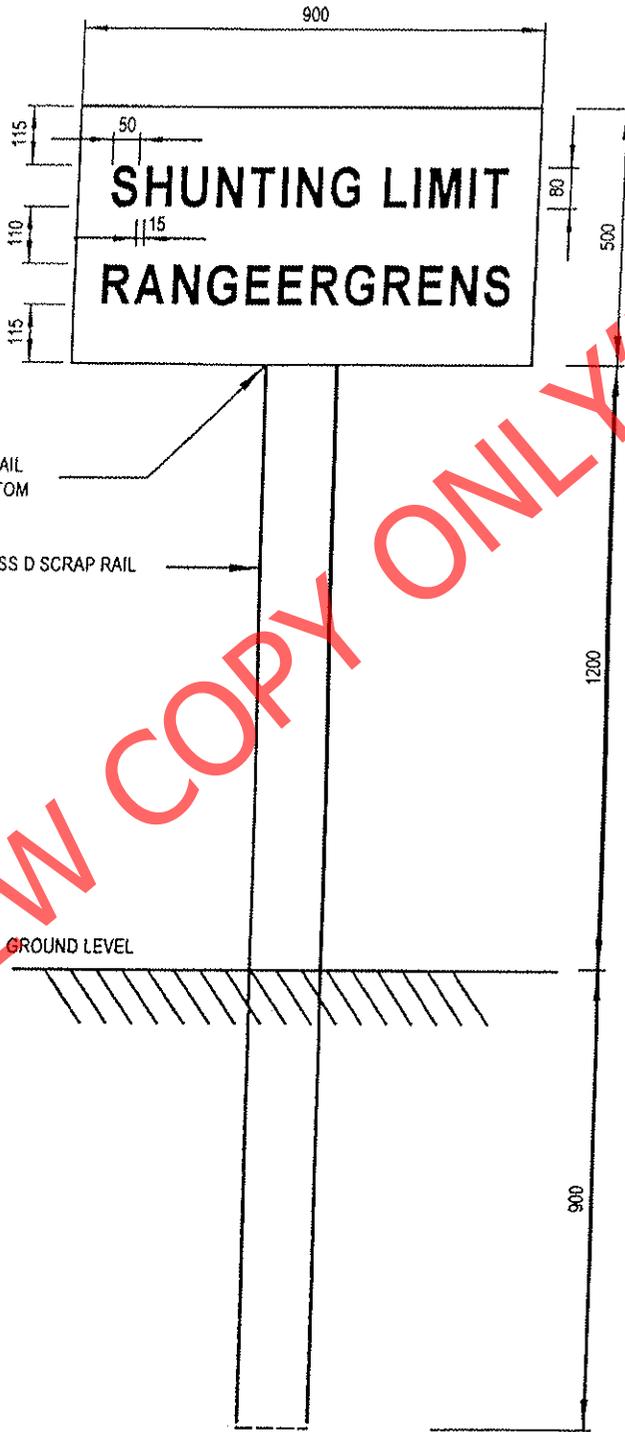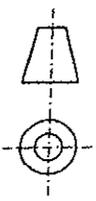

PREVIEW COPY ONLY

SPOORNET

BBB2027

VERSION 1