

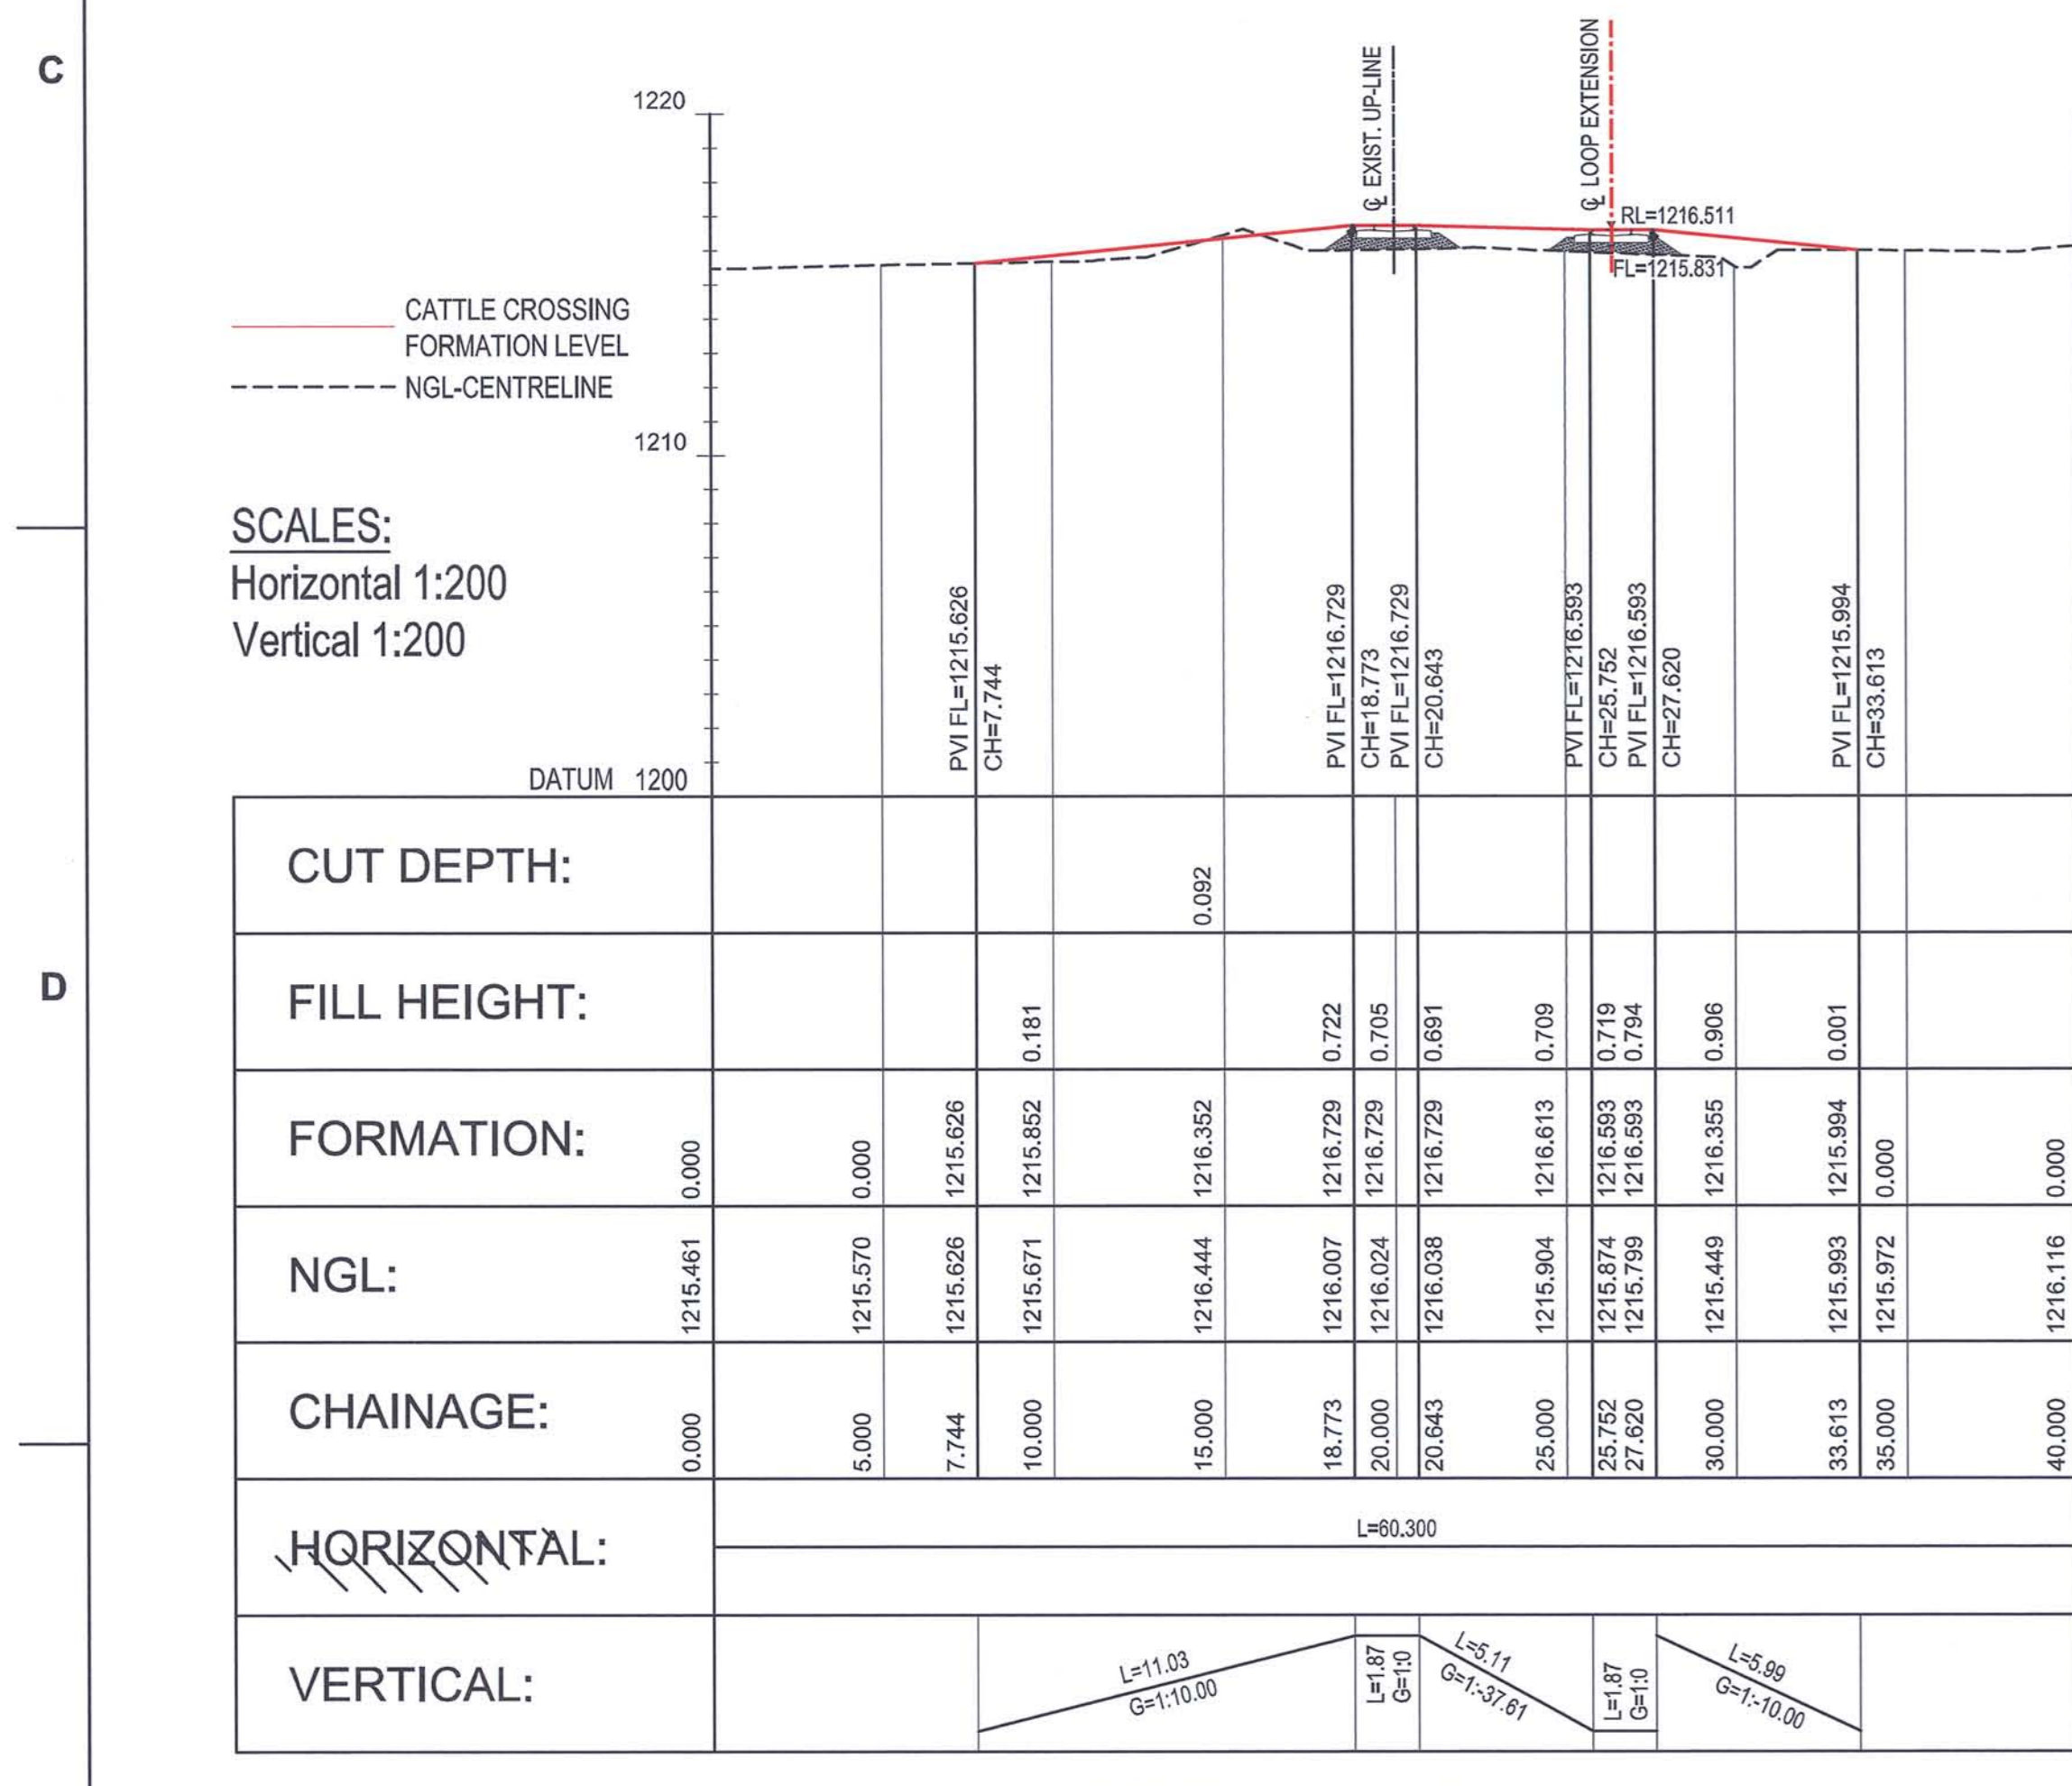
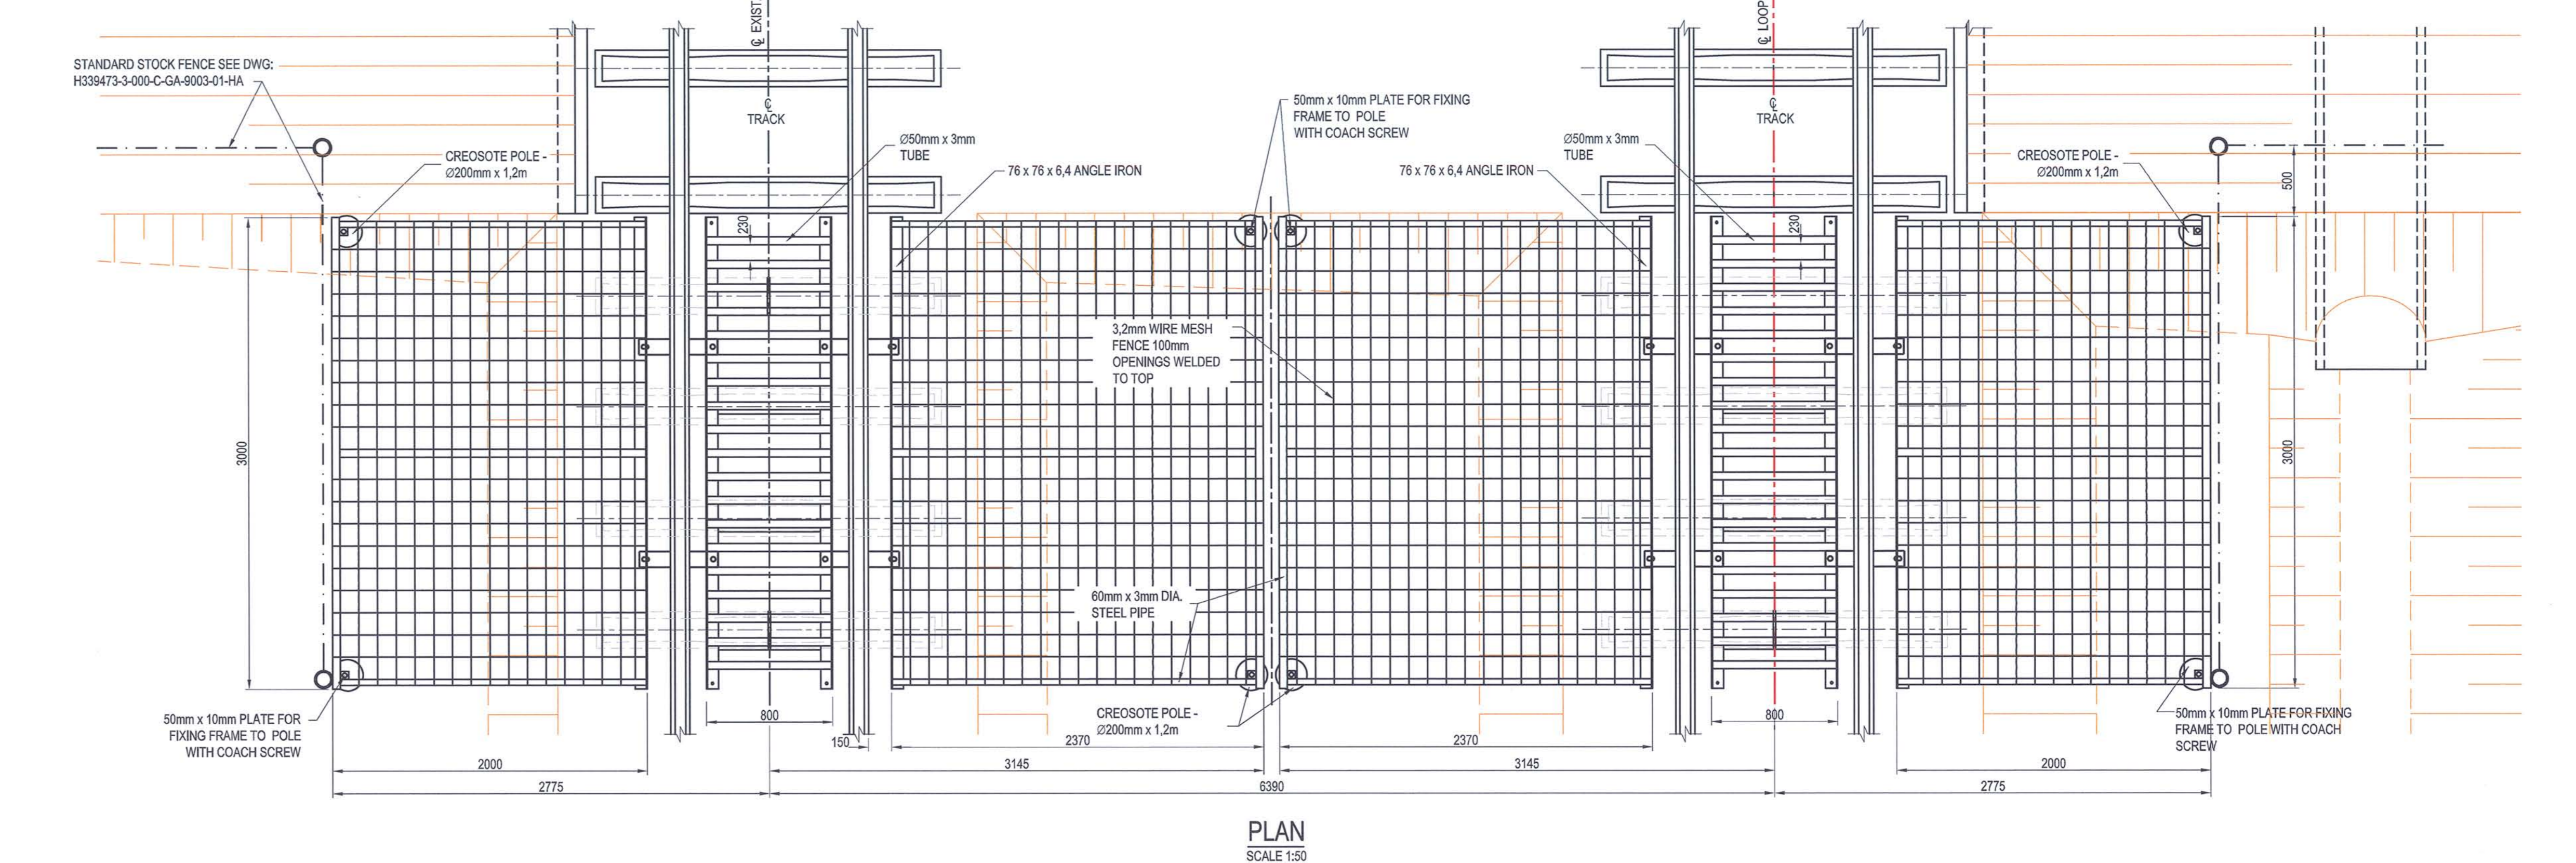
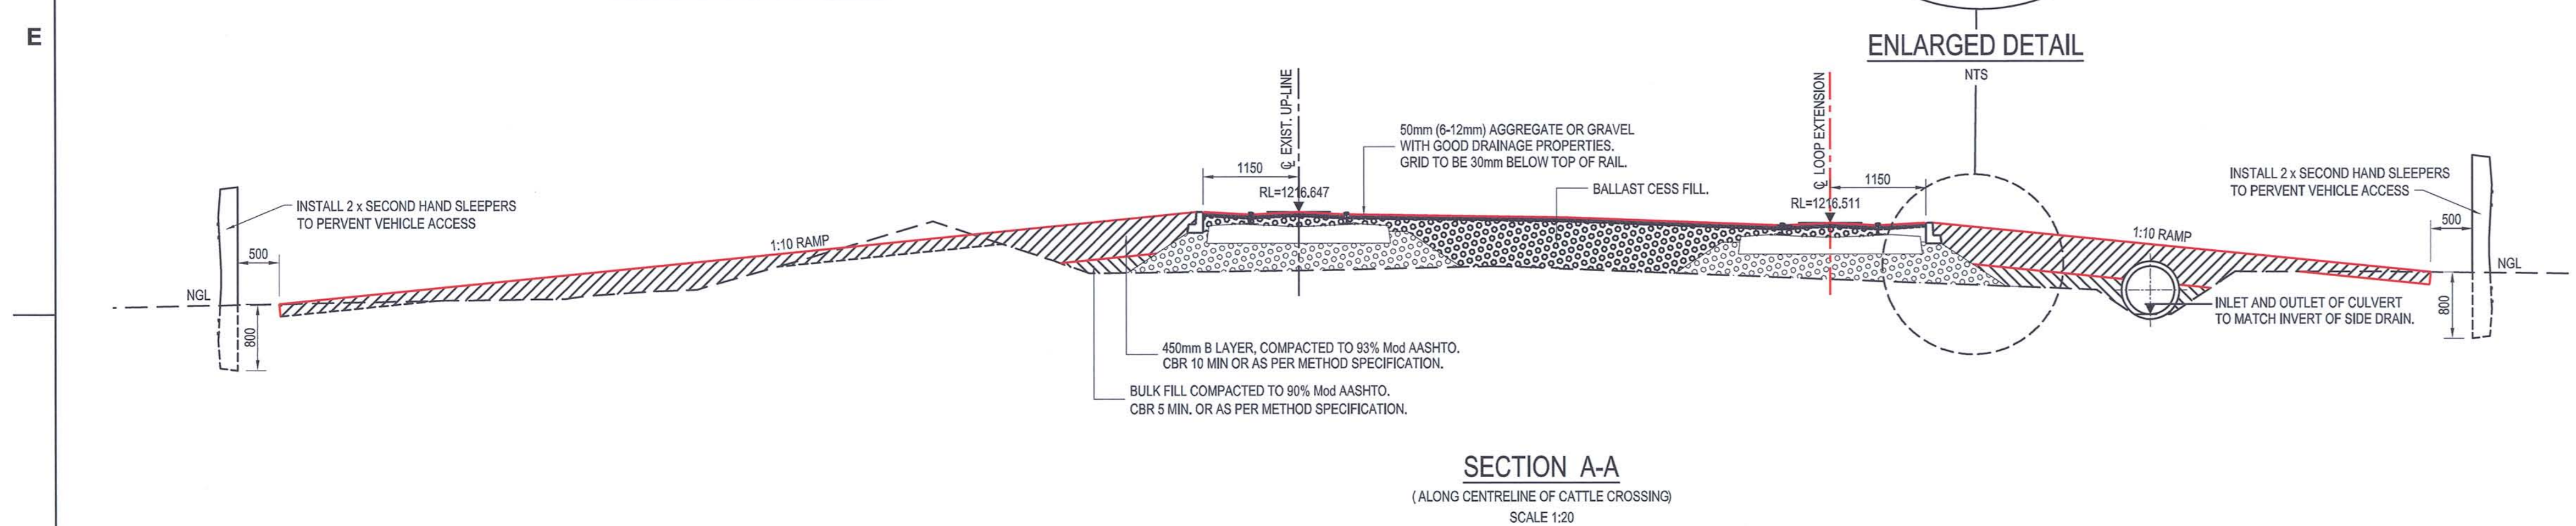
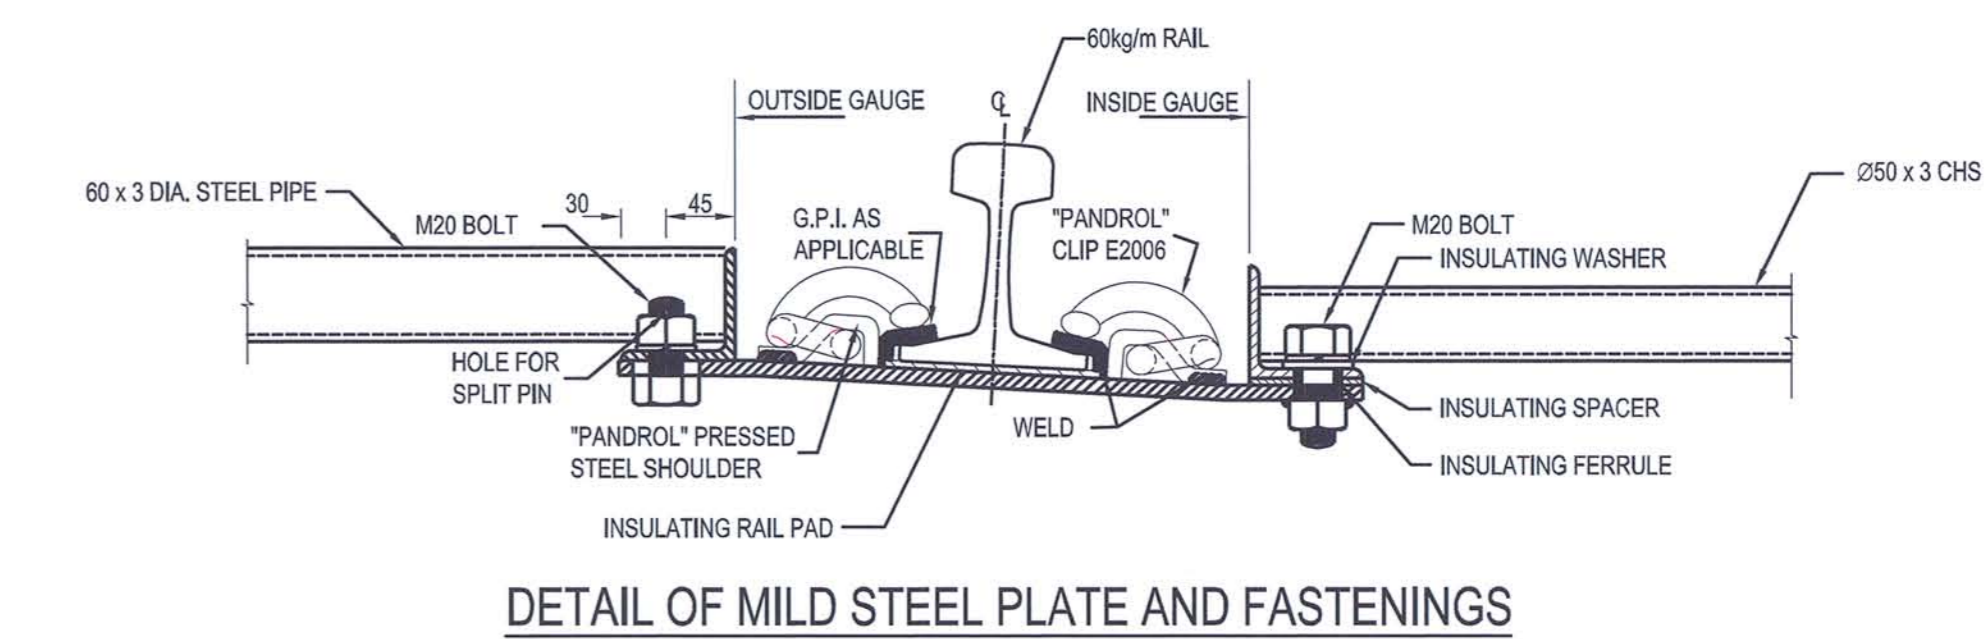
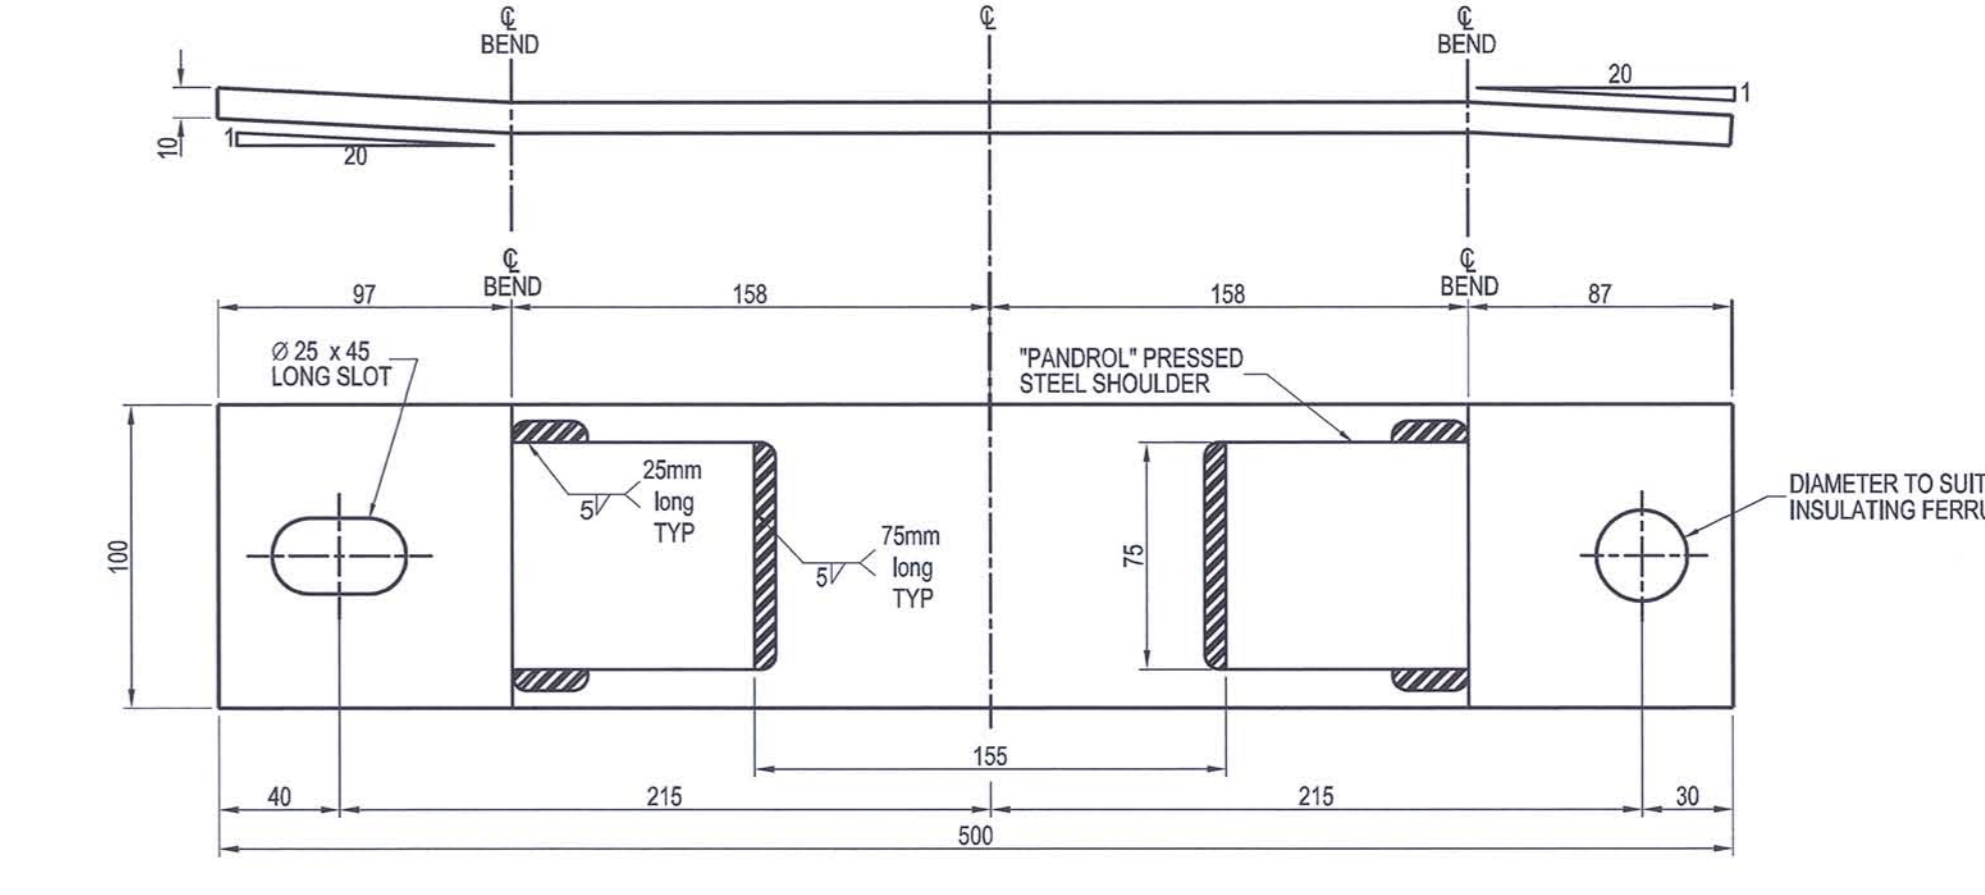


- NOTES:
- AT LEAST TWO THIRDS OF CATTLE GUARD GRID TO HAVE NO BALLAST UNDERNEATH OR MIN. 200mm CLEARANCE BETWEEN UNDERSIDE OF CATTLE GUARD AND TOP OF BALLAST.
  - ALL NEW FENCING AND CATTLE GUARDS TO BE BONDED.

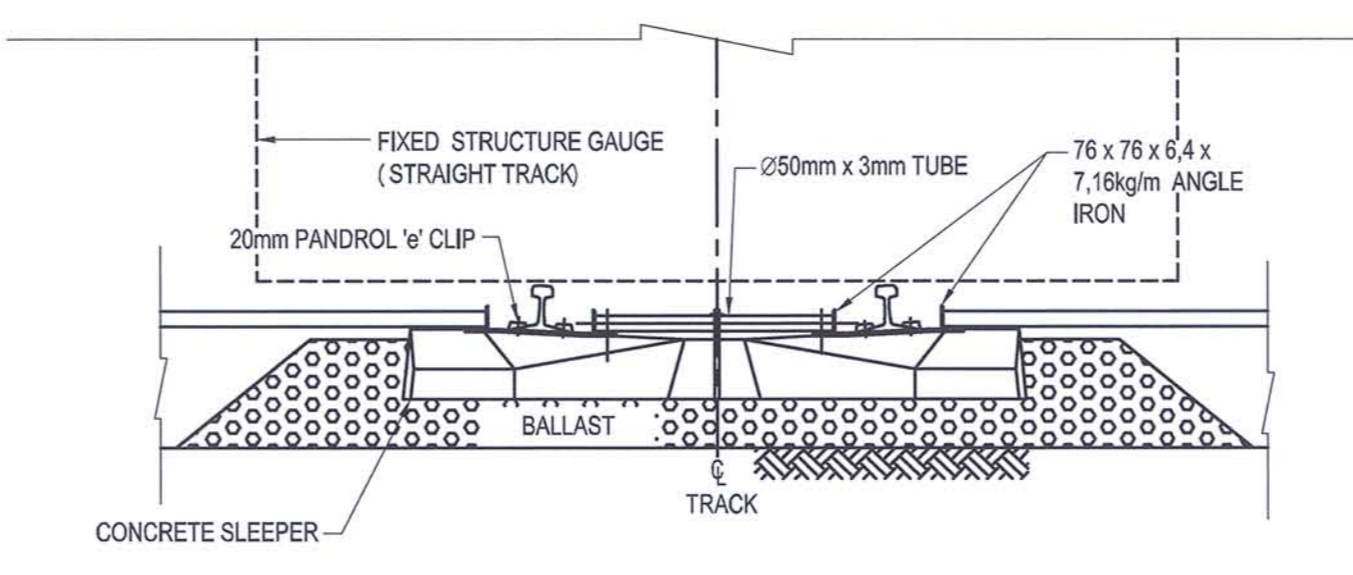

CO-ORDINATE LIST WGS 84 Lo. 25°

CONSTANTS	Y	X
SOP 1	-11929,897	3488111,839
SOP 2	-11890,816	3488129,503
SOP 3	-11893,328	3488125,504
SOP 4	-11895,449	3488130,142
SOP 5	-11896,393	3488110,735
SOP 6	-11899,994	3488122,608
SOP 7	-11901,785	3488127,277
SOP 8	-11903,086	3488130,168
SOP 9	-11903,287	3488114,444
SOP 10	-11910,567	3488117,738
SOP 11	-11912,659	3488123,387
SOP 12	-11913,959	3488125,278

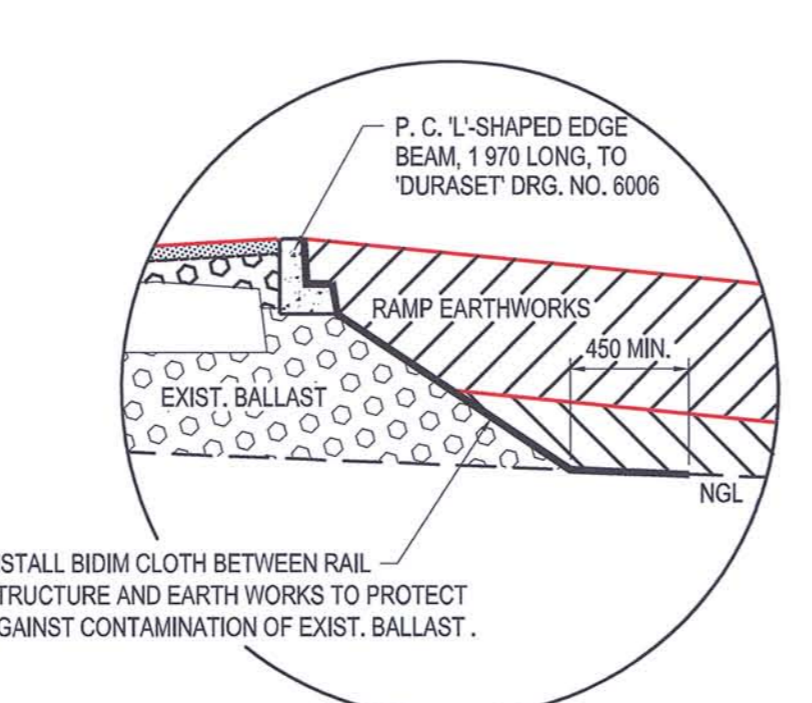

REFERENCE DRAWINGS

DRAWING NO.	REFERENCE
H339473-3-000-C-LA-2501-01-1A	HEIGHT GAUGE CONFIGURATION FOR LEVEL CROSSINGS (28KV) LINE PLAN AND LONGITUDINAL SECTION CH. 44.834-497 TO CH. 48.240
H339473-3-000-C-GA-9003-01-1A	STANDARD STOCK FENCE
H339473-3-000-C-GA-9011-01-1A	SECURITY FENCE AND GATES DETAIL

- NOTES
- DO NOT SCALE DRAWING - ONLY DIMENSIONS SHOWN TO BE USED.
  - THE CONTRACTOR SHALL VERIFY ALL CONDITIONS, DIMENSIONS AND LEVELS ON THE SITE AND NOTIFY THE NEC SUPERVISOR OF ANY VARIATIONS BEFORE CONSTRUCTION.

REVISIONS

NO.	DESCRIPTION	BY	CHKD	APPD	DATE
0	APPROVED FOR CONSTRUCTION				2016/08/15

CONTRACTOR / CONSULTANT

TITLE	NAME	SIGN	DATE
DRAWN	A/UNVEIER		16/08/15
CHECKED	R/MEIERS		12/08/15
DISC/LEAD	F/VBLONJ		04/17
ENGL/MANAGER	R/MEIERS		06/08/17
PROJECT MGR	L/NGQVIA		16/09/17

TRANSNET CAPITAL PROJECTS

TITLE	NAME	SIGN	DATE
PR.ENG. / PR. TECH. / PR. ARCH			
NAME			
SIGNATURE			
DATE			

OPERATING DIVISIONS

TITLE	NAME	SIGN	DATE

HATCH DRAWING No. H339473-3342-10-014-2502-001

Transnet Capital Projects

TRANSNET

TRANSNET LTD. (INCORPORATED IN TRANSNET CAPITAL PROJECTS) REG. NO. 1989900000  
231 MANUKATIA GANDESI ROAD  
DURBAN TEL: 031 381 1666  
P.O. BOX 1079, DURBAN FAX: 0366 778815

NGQURA 16 MTPA MANGANESE

ROSMEAD CIVIL AND EARTHWORKS  
ROSMEAD CROSSING LOOP EXTENSION  
CATTLE CROSSING AT CH. 45.560km  
LAYOUT, LONGITUDINAL SECTION AND DETAILS

PROJECT NUMBER: 001-FB3-D33-2-C-L-A-2502-01-1A  
SHEET: 01 OF 10  
SCALE: AS NOTED

## **EVALUATION METHODOLOGY AND CRITERIA FOR SUPPLY AND DELIVERY OF CATTLE GUARDS**

### **STAGE 1: ADMINISTRATION EVALUATION**

**1. The test for Administrative Responsiveness to this RFQ will include the following:**

- Whether Whether the Bid has been lodged on time,
- Whether all Returnable Documents and/or schedules [where applicable] were completed and returned by the closing date and time,

**The test for Administrative Responsiveness [Stage One] must be passed for a Respondent's Proposal to progress to Stage Two of Evaluation.**

### **STAGE 2: SUBSTANTIVE EVALUATION**

**The test for Substantive Responsiveness to this RFQ will include the following:**

- Whether any general pre-qualification criteria set by Transnet have been met
- Whether the Bid contains a priced offer,
- Whether the Bid materially complies with the scope and/or specification given,
- Verify the validity of all returnable documents

**The test for Substantive Responsiveness [Stage Two] must be passed for a Respondent's Proposal to progress to Stage Three of Evaluation.**

### **STAGE 3: TECHNICAL EVALUATION (FUNCTIONALITY THRESHOLD)**

**Functionality - (Minimum threshold of 60 %)**

<b>SUPPLY AND DELIVERY OF 1 X CATTLE GUARDS</b>		
<u>Technical Criteria</u>	<u>Weightings (%)</u>	<u>Scoring guideline</u>
<b><u>Technical Capability</u></b>		
2. Delivery lead-time	100%	2 = 5 weeks of Delivery lead-time 1 = 6 weeks of Delivery lead-time 0= more than 6 weeks Delivery lead-time
<b><u>Total</u></b>	<b><u>100</u></b>	

**The Technical Evaluation [Stage Three] must be passed for a Respondent's Proposal to progress to Final Stage of Evaluation Price and Preference**

### **STAGE 4: FINAL EVALUATION: B-BBEE AND PRICE**

Bidders will be evaluated based on the following evaluations:

<b>EVALUATION CRITERIA</b>
• Price ( <b>80</b> )
• B-BBEE ( <b>20</b> )

In terms of Regulation 5(2) and (6)2 of the Preferential Procurement Regulations, 2011, preference points shall be awarded to a Bidder for attaining the B-BBEE status level of contribution in accordance with the table below:

<b>B-BBEE Status Level of Contributor</b>	<b>Number of Points [Maximum 20]</b>
1	20
2	18
3	16
4	12
5	8
6	6
7	4
8	2
Non-compliant contributor	0

**NB: Please note that the following essential documentation are to be submitted together with the quotation.**

- Valid Tax Clearance Certificate
- Valid B-BBEE Verification Certificate

**Failure to submit the above stated documents may result in your quotation being disqualified.**

**NB: Please note that the following mandatory documentation are to be submitted**

- Request for Quotation

**Failure to submit the above stated documents, will result in your quotation being disqualified. Delete**

**Respondents are therefore urged to ensure that all the above mentioned documents are returned with their Quotation.**

**Additional Documents:**

- Annexure B: Drawing H339473-3-342-C-LA-2502-01-rev0 HA
- Annexure C: Scope of work for Cattle Guard

