



REQUEST FOR QUOTATIONS

Transnet Freight Rail a Division of Transnet SOC Ltd. invites all interested parties to respond to a request for quotation (RFQ) as indicated below. All RFQ's should be submitted on the appropriate tender forms and should be deposited in the Tender Box before 12h00 on the closing date of the RFQ/s.

If delivered by hand, the RFQ submissions must be addressed to The Secretariat of the Transnet Freight Rail Acquisition Council (Tenderbox), Admin Support, 2 nd Floor foyer, Fleming street, Port Elizabeth , 6000. If posted Transnet Freight Rail, Secretariat of the Acquisition Council, Admin Support Office, Po Box 13213, Humewood, Port Elizabeth , 6013

RFQ documents may be obtained **Free Of Charge** on and after **15 April 2014** at the Transnet Freight Rail , Admin Support, Room 2nd Floor, Room 206, Fleming street, Port Elizabeth **during office hours 08h30 – 12h30 and 13:30 - 15h30.**

RFQ documents may be viewed from the website by clicking on the RFQ number that is highlighted in red on the website: (<http://www.transnetfreightrail-tfr.net/Supplier/Pages/Tenders.aspx>)

RFQ NUMBER : PTH 52854

DESCRIPTION : REMOVE AND REPLACE ASBESTOS ROOF SHEETS AND ALTERATIONS (INCLUDING ELECTRICAL WORK) TO GOOD SHED (02BD009E) WILLOMORE

A COMPULSORY INFORMATION MEETING AND SITE INSPECTION WILL BE HELD

DATE : 23 APRIL 2014

TIME : 11:00

VENUE : AT SITE WILLOMORE (FOR DIRECTIONS PLEASE PHONE JOHAN 083 286 5389)

CLOSING DATE : 20 MAY 2014 @ 12H00.

For enquiries regarding the collection of the RFQ please contact:

NAME : R.BLOM

TEL : 041 – 507 2721

Email: Ronelle.blom@transnet.net

Transnet Freight Rail urges Clients & Suppliers to report fraud/corruption at Transnet to TIPOFFS ANONYMOUS: 0800 003 056

Transnet freight rail, a division of

TRANSNET SOC LTD

Registration Number 1990/000900/30

[hereinafter referred to as **Transnet**]

REQUEST FOR QUOTATION [RFQ] No : PTH 52854

FOR THE : REMOVE AND REPACE ASBESTOS ROOF SHEETS AND ALTERATIONS (INCLUDING ELECTRICAL WORK) TO GOOD SHED (02BD009E) WILLOMORE:

ISSUE DATE : 15 April 2014

CLOSING DATE: 20 May 2014

CLOSING TIME: 12:00

COMPULSORY INFORMATION BRIEFING SESSION AND SITE MEETING:

Date: 23 April 2014

Time: 11:00

Venue: AT SITE WILLOMORE (FOR DIRECTIONS PLEASE PHONE JOHAN 083 286 5389)

NB: IF MINUTES OF THE INFORMATION BRIEFING / SITE MEETING THAT WAS HELD IS NOT RECEIVED BY BIDDERS WITHIN 48 WORKING HOURS, BY EMAIL OR FAX, THE BIDDERS SHOULD SEND A REQUEST FOR MINUTES TO :

Dixie.diedericks@transnet.net

Contacts:

Up to the closing date : Dixie : dixie.diedericks@transnet.net Tel 041 507 2716

After closing date : Ronelle : ronelle.blom@transnet.net Tel 041 507 2721

RealEstate:PEG6887

SCHEDULE OF DOCUMENTS

SECTION 1	:	NOTICE TO BIDDERS	PAGE 3 - 8
SECTION 2	:	QUOTATION SCHEDULE (9A,B,C)	PAGE 9 - 10
SECTION 3	:	GENERAL CONDITIONS	PAGE 11 - 16
SECTION 4	:	PROJECT SPECIFICATIONS	PAGE 17
SECTION 5	:	CERTIFICATE OF ATTENDANCE	PAGE 18
SECTION 6	:	VENDOR APPLICATION FORM	PAGE 19-20
SECTION 7	:	OTHER DOCUMENTATION	PAGE 21
SECTION 8	:	ANNEXTURE A B-BBEE CLAIM FORM	PAGE 22-28

"PREVIEW COPY ONLY"

Section 1
NOTICE TO BIDDERS

Quotations which must be completed as indicated in Section 2 of this RFQ are to be submitted as follows:

METHOD: Post and/or courier

CLOSING VENUE:

Postal Address:

Transnet Freight Rail

Secretariat of the Acquisition Council, Admin Support Office

P.O.Box 13213

Humewood

Port Elizabeth

6013

Physical Address:

Transnet Freight Rail

Secretariat of the Acquisition Council, Admin Support Office

FC Sturrock

2nd Floor Passage (**Tenderbox**)

Fleming street

Port Elizabeth

1 Responses to RFQ

Responses to this RFQ [**Quotations**] must not include documents or reference relating to any other quotation or proposal. Any additional conditions must be embodied in an accompanying letter.

2 Broad-Based Black Economic Empowerment [B-BBEE]

Transnet fully endorses and supports the Government's Broad-Based Black Economic Empowerment Programme and it would therefore prefer to do business with local business enterprises who share these same values. Transnet will accordingly allow a "preference" to companies who provide a valid B-BBEE Verification Certificate. All procurement transactions will be evaluated accordingly.

o **B-BBEE Scorecard and Rating**

As prescribed in terms of the Preferential Procurement Policy Framework Act (PPPFA), Act 5 of 2000 and its Regulations, Respondents are to note that the following preference point system is applicable to all bids:

- the 80/20 system for requirements with a Rand value of up to R1 000 000 (all applicable taxes included).
- Bidders are to note that if the 80/20 preference point system is stipulated in this RFP and all Bids received exceed R1 000 000.00, the RFP must be cancelled.

The value of this bid is estimated to be below R1000 000 (all applicable taxes included) and therefore the **80/20** system shall be applicable.

When Transnet invites prospective suppliers to submit Proposals for its various expenditure programmes, it requires Respondents to have their B-BBEE status verified in compliance with the Codes of Good Practice issued in terms of the Broad Based Black Economic Empowerment Act No. 53 of 2003.

The Department of Trade and Industry recently revised the Codes of Good Practice on 11 October 2013 [Government Gazette No. 36928]. The Revised Codes will replace the Black Economic Empowerment Codes of Good Practice issued on 9 February 2007. The Revised Codes provide for a one year transitional period starting 11 October 2013. During the transitional period, companies may elect to be measured in terms of the Revised Codes or the 2007 version of the Codes. After the first year of the implementation of the Revised Codes, B-BBEE compliance will be measured in terms of the Revised Codes without any discretion. Companies which are governed by Sector-specific Codes will be measured in terms of those Sector Codes.

As such, Transnet will accept B-BBEE certificates issued based on the Revised Codes. Transnet will also continue to accept B-BBEE certificates issued in terms of the 2007 version of the Codes provided it was issued before 10 October 2014. Thereafter, Transnet will only accept B-BBEE certificates issued based on the Revised Codes.

Respondents are required to complete Annexure A [the B-BBEE Preference Point Claim Form] and submit it together with proof of their B-BBEE Status as stipulated in the Claim Form in order to obtain preference points for their B-BBEE status.

Note: Failure to submit a valid and original B-BBEE certificate or a certified copy thereof at the Closing Date of this RFQ will result in a score of zero being allocated for B-BBEE.

[Refer clause 18 below for Returnable Documents required]

- a) Respondents are warned that a response will be liable for disqualification should any attempt be made by a Respondent either directly or indirectly to canvass any officer(s) or employee of Transnet in respect of this RFQ between the closing date and the date of the award of the business.
- b) A Respondent may, however, before the closing date and time, direct any written enquiries relating to the RFQ to the following Transnet employee:

Name: Dixie Diedericks Tel 041 507 2716

Email: dixie.diedericks@transnet.net

- c) Respondents may also, at any time after the closing date of the RFQ, communicate with The Secretariat of the Acquisition Council, Admin Support Office, Ronelle Blom, on any matter relating to its RFQ response:

Telephone 041 507 2721

Email Ronelle.blom@transnet.net

3 Tax Clearance

The Respondent's original and valid Tax Clearance Certificate must accompany the Quotation. Note that no business shall be awarded to any Respondent whose tax matters have not been declared by SARS to be in order.

4 VAT Registration

The valid VAT registration number must be stated here: _____ *[if applicable]*.

5 Legal Compliance

The successful Respondent shall be in full and complete compliance with any and all applicable national and local laws and regulations.

6 Changes to Quotations

Changes by the Respondent to its submission will not be considered after the closing date and time.

7 Pricing

All prices must be quoted in South African Rand on a fixed price basis, excluding VAT.

8 Prices Subject to Confirmation

Prices quoted which are subject to confirmation will not be considered.

9 Negotiations

Transnet reserves the right to undertake post-tender negotiations with selected Respondents or any number of short-listed Respondents.

10 Binding Offer

Any Quotation furnished pursuant to this Request shall be deemed to be an offer. Any exceptions to this statement must be clearly and specifically indicated.

11 Disclaimers

Transnet is not committed to any course of action as a result of its issuance of this RFQ and/or its receipt of a Quotation in response to it. Please note that Transnet reserves the right to:

- modify the RFQ's goods / service(s) and request Respondents to re-bid on any changes;
- reject any Quotation which does not conform to instructions and specifications which are detailed herein;
- disqualify Quotations submitted after the stated submission deadline;
- not necessarily accept the lowest priced Quotation;
- reject all Quotations, if it so decides;
- place an order in connection with this Quotation at any time after the RFQ's closing date;
- award only a portion of the proposed goods / service/s which are reflected in the scope of this RFQ;
- split the award of the order/s between more than one Supplier/Service Provider; or
- make no award at all.

Transnet reserves the right to award business to the highest scoring bidder/s unless objective criteria justify the award to another bidder.

12 Transnet's supplier integrity pact

Transnet's Integrity Pact requires a commitment from suppliers and Transnet that they will not engage in any corrupt and fraudulent practices, anti-competitive practices; and act in bad faith towards each other. The Integrity Pact also serves to communicate Transnet's Gift Policy as well as the remedies available to Transnet where a Respondent contravenes any provision of the Integrity Pact.

Respondents are required to familiarise themselves with the contents of the Integrity Pact which is available on the Transnet Internet site [www.transnet.net/Tenders/Pages/default.aspx] or on request. Furthermore, Respondents are required to certify that they have acquainted themselves with all the documentation comprising the Transnet Integrity Pact and that they fully comply with all the terms and conditions stipulated in the Transnet Supplier Integrity Pact as follows:

YES		NO	
------------	--	-----------	--

Should a Respondent need to declare previous transgressions or a serious breach of law in the preceding 5 years as required by Annexure A to the Integrity Pact, such declaration must accompany the Respondent's bid submission.

13 Evaluation Criteria

Transnet will utilise the following criteria [not necessarily in this order] in choosing a Supplier/Service Provider, if so required:

Criterion/Criteria	Explanation
Administrative responsiveness	Completeness of response and returnable documents
Substantive responsiveness	Prequalification criteria, if any, must be met and whether the Bid materially complies with the scope and/or specification given.
Final weighted evaluation based on 80/20point system as indicated in paragraph 2	<ul style="list-style-type: none"> Pricing and price basis [firm] - whilst not the sole factor for consideration, competitive pricing and overall level of unconditional discounts¹ will be critical B-BBEE status of company - Preference points will be awarded to a bidder for attaining the B-BBEE status level of contribution in accordance with the table indicated in Annexure A.

14 Validity Period

Transnet desires a validity period of 90 (Ninety) days from the closing date of this RFQ.

This RFQ is valid until _____.

15 Banking Details

BANK: _____

BRANCH NAME / CODE: _____

ACCOUNT HOLDER: _____

ACCOUNT NUMBER: _____

16 Company Registration

Registration number of company / C.C. _____

Registered name of company / C.C. _____

17 Disclosure of Prices Quoted

Respondents must indicate here whether Transnet may disclose their quoted prices and conditions to other Respondents:

YES NO

18 Returnable Documents

¹ Only unconditional discounts will be taken into account during evaluation. A discount which has been offered conditionally will, despite not being taken into account for evaluation purposes, be implemented when payment is effected.

Returnable Documents means all the documents, Sections and Annexures, as listed in the tables below.

- a) Respondents are required to submit with their Quotations the **Returnable Documents**, as detailed below. SECTION 1 , SECTION 2 , ANNEXTURE A. NB ALL OTHER DOCUMENTS MUST BE SUBMITTED WITHIN 3 WORKING DAYS IF REQUESTED. **Failure to provide all these Returnable Documents at the Closing Date and time of this RFQ may result in a Respondent's disqualification. Respondents are therefore urged to ensure that all these Documents are returned with their Quotations. DOCUMENTS**

All Sections, as indicated in the footer of each page, must be signed, stamped and dated by the Respondent. Please confirm submission of these Returnable Documents by so indicating [Yes or No] in the table below:

Returnable Documents	Submitted [Yes or No]
SECTION 1 : Notice to Bidders	
<ul style="list-style-type: none"> - Valid and original B-BBEE Verification Certificate or certified copy thereof [Large Enterprises and QSEs] Note: failure to provide a valid B-BBEE Verification Certificate at the closing date and time of the RFQ will result in an automatic score of zero for preference 	
<ul style="list-style-type: none"> - Valid and original B-BBEE certificate/sworn affidavit or certified copy thereof from auditor, accounting officer or SANAS accredited Verification Agency [EMEs] Note: failure to provide a valid B-BBEE Verification Certificate at the closing date and time of the RFQ will result in an automatic score of zero being allocated for preference 	
<ul style="list-style-type: none"> - In the case of Joint Ventures, a copy of the Joint Venture Agreement or written confirmation of the intention to enter into a Joint Venture Agreement 	
<ul style="list-style-type: none"> - Original valid Tax Clearance Certificate [Consortia / Joint Ventures must submit a separate Tax Clearance Certificate for each party] 	
<ul style="list-style-type: none"> - Letter of Goodstanding from Department of Labour 	
SECTION 2 : Quotation Form	
ANNEXURE A – B-BBEE Preference Points Claim Form	
SECTION 3: Vendor Application Form <ul style="list-style-type: none"> • Original cancelled cheque or bank verification of banking details • Certified copies of IDs of shareholder/directors/members [as applicable] • Certified copies of the relevant company registration documents from Companies and Intellectual Property Commission (CIPC) • Certified copies of the company's shareholding/director's portfolio • Entity's letterhead • Certified copy of VAT Registration Certificate [RSA entities only] • Certified copy of valid Company Registration Certificate [if applicable] 	
Financial Statements signed by your Accounting Officer or Audited Financial Statements for previous 3 years	

Respondent's Signature

Date & Company Stamp

Section 2 QUOTATION FORM

I/We _____
hereby offer to supply the goods/services at the prices quoted in the Price Schedule below, in accordance with the conditions related thereto.

I/We agree to be bound by those terms and conditions in:

- the Standard Terms and Conditions for the Supply of Goods or Services to Transnet [available on request]; and
- any other standard or special conditions mentioned and/or embodied in this Request for Quotation.

I/We accept that unless Transnet should otherwise decide and so inform me/us, this Quotation [and, if any, its covering letter and any subsequent exchange of correspondence], together with Transnet's acceptance thereof shall constitute a binding contract between Transnet and me/us.

I/We further agree that if, after I/we have been notified of the acceptance of my/our Quotation, I/we fail to deliver the said goods/service/s within the delivery lead-time quoted, Transnet may, without prejudice to any other legal remedy which it may have, cancel the order and recover from me/us any expenses incurred by Transnet in calling for Quotations afresh and/or having to accept any less favourable offer.

Price Schedule

Notes to Pricing:

- a) All Prices must be quoted in South African Rand, exclusive of VAT
- b) To facilitate like-for-like comparison bidders must submit pricing strictly in accordance with this price schedule and not utilise a different format. Deviation from this pricing schedule could result in a bid being disqualified.
- c) Please note that should you have offered a discounted price(s), Transnet will only consider such price discount(s) in the final evaluation stage if offered on an unconditional basis.

RFQ PTH 52854

TRANSNET SOC LIMITED(REGISTRATION NO. 1990/000900/30)
TRADING AS TRANSNET FREIGHT RAIL.**RFQ: PTH 52854****SCHEDULE OF WORK AND PRICES**

DESCRIPTION	UNIT	QUANTITY	RATE	AMOUNT
<u>Section A</u>				
Remove asbestos roof sheets and replace with new white colorbond AZ200 IBR roof sheets as per spec	M ²	848		
Supply and fit ridging as per spec	m	37.5		
Supply and fit IBR Polycarbonate Sheeting, Colour Opal, UV Protection 1.25mm thick 10/ 7.9 long roof as per spec	ea	10		
Supply and fit "L" shape white UPVC barge board 225 x80mm as per spec	m	45.2		
Demolish asbestos as per regulations.	sum	1		
Beam Filling	m	75		
<u>TOTAL FOR SECTION A TO BE CARRIED FORWARD TO PAGE</u>				

Respondents signature

Firms date stamp

RFQ PTH 52854

DESCRIPTION	UNIT	QUANTITY	RATE	AMOUNT
SECTION B				
Prepare and paint top of purlin as per spec	m	1429		
Prepare and paint bottom purlins as per spec	m	113		
Prepare paint soffit and beams as per spec	S u m	1		
Prepare and paint door frame as per spec	E a	1		
Prepare and paint door as per spec	E a	1		
Prepare and paint top steel of trusses 10/23m as per spec	m	230		
Remove door as per spec	E a	5		
Build 230mm walls Face one side close as per sketch.	S u m	1		
Build in door frame as per spec	sqm	40		
Supply and fit F L +B door as per spec	E a	1		
Supply and fit security gat as per spec	E a	1		
Supply and fit heavy duty roll up door 3.36 m w x 4.03m h	ea	1		
Supply and fit air bricks 2/ 26	E a	52		
Demolish wall as per spec	S u m	1		
Build in lintel as per spec	E a	1		
Bag finish interior walls	S u m	1		
Risk	S u m	1		
Sundries	S u m	1		
P&G	S u m	1		
TO BE CARRIED FORWARD TO PAGE				
		GROSS TOTAL	R	

"PREVIEW COPY ONLY"

Respondents signature

Firms date stamp

TRANSNET LIMITED
(REGISTRATION NO. 1990/000900/06)
TRADING AS TRANSNET FREIGHT RAIL

RFQ PTH 52854

**UPGRADING OF ELECTRICAL WORK TO PWI SHED (02BD009E) AT
WILLOWMORE.**

SCHEDULE OF WORK AND PRICES				
DESCRIPTION	UNIT	QUAN TITY	RATE	AMOUNT
Remove all existing old Fluorescent Fittings, Flood light Fitting, Piping and Light Switches and make neat.	Ea	1		
Supply and Install 1500mm x Open bay Dual Fluorescent Fittings Complete. (Similar or Equal to THORN TECH ELECTRONIC T5)	Ea	10		
Supply and Install PL9 Bulk Head Light Fittings (Dual 18W) Complete Similar or Equal to CENTORION.	Ea	3		
Supply and install 250W Sodium Flood Light	Ea	1		
Supply and Install Crabtree Diamond Range Three Lever Light Switches.	Ea	1		
Supply and install 18way Industrial Mainboard Complete	Ea	1		
Supply and Install Dual Crabtree Diamond Range 4x4 Socket Outlets	Ea	1		
Supply Certificate of Compliance	Ea	1		
GROSS AMOUNT TO BE CARRIED FORWARD TO PAGE	GROSS TOTAL R _____ (Excl Vat)			

Respondents signature

Firms date stamp

TRANSNET SOC LIMITED
 (Registration No.. 1990/000900/30)
trading as TRANSNET FREIGHT RAIL
Quote Form

I,We _____

carrying on as business under the style and title of _____

hereby offer to undertake and complete the abovementioned work at a tender price and in accordance with the terms set in this Request for Quote , General and/or Special Conditions and Project Specifications for the sum of : (VAT EXCLUDED)

Asbestos section A from page 9A : R _____

Civil section B from page 9B : R _____

Electrical from page 9C : R _____

Total R _____ (amount in

words) _____

_____ (Exclusive of VAT)

Time to complete the work: _____ (Work days)

I/We undertake to complete the work for the duration of the contract as specified in the special conditions and particular specifications from the date of notification of the acceptance of my/our tender.

- (i) **NOTE:** In the event of any discrepancy, the amount in words will take precedence over the amount in figures.
- (ii) **NOTE:** The price as transferred to this form shall be the tendered price, any error in pricing in this schedule, even an arithmetic error will have to be adjusted to comply with the tendered price as given on this page.

Respondent's Signature

Date & Company Stamp

Section 3
GENERAL CONDITIONS

1. Scope of work

As per attached specification

2. Site location

The site is situated at per specification

3. Time to complete the work

The tenderer shall indicate at section 2 the time he will require to complete the work, however, this time should not exceed time as per specification. This period shall be exclusive of weekends, public holidays and statutory holiday periods.

Failing completion of the work within the period as stipulated above or with any shorter period offered by the contenders and accepted by Transnet, the contractor shall pay to Transnet the sum of as per specification for every day or part thereof during which the works remain incomplete.

4. Guarantee

All workmanship and material shall be guaranteed for a period as indicated in specification of completion of work.

5. Inspection of works

5.1 No work shall be covered up or put out of view without the approval of the Project Manager. The Contractor shall afford full opportunity for the Project Manager to examine and measure any work, which is about to be covered up or put out of view and to examine foundations before permanent work is placed thereon.

5.2 The Contractor shall give due notice to the Project Manager whenever any such work of formations is or are ready or about to be ready for examination. The Project Manager shall, without unreasonable delay, unless he considers it necessary and advises the Contractor accordingly, examine and or measuring such work as required.

5.3 The Contractor shall uncover any part or parts of the work or make openings in or through the same as the Project Manager may from time to time direct and shall reinstate and make good such part or parts to the satisfaction of the Project Manager and are found to be executed in accordance with the Contract, the expenses of uncovering, making openings in or through, reinstating and making good the same shall be done by the Contractor .

Site records

6.1 Site Instruction Book

The Contractor shall provide a **site instruction book (not smaller than A5) , in triplicate for the Project Manager to place all instructions** that are needed to compliment the specifications and drawings and any other instruction that may affect the cost of the work.

No work will be recognized for additional payment unless it has been recorded and signed by the Project Manager in the aforesaid book.

6.2 Site Diary

The contractor shall provide a diary, in triplicate to record all day to day incidents that could occur during the contract period. This includes weather, names & numbers of workers on site, material that has been delivered, material that has been loaded and disposed off, incidents that have occurred, nature of work to be done on that day, etc.

6.3. Programming & Planning of the work

The contractor shall provide to the Project Manager a detail plan of how he intends to do the work and this plan must be to the requirements of the operation of Transnet Freight Rail workshop with minor disruptions as no delays must be allowed in this regard.

The program must be agreed to (in the site instruction book) before any work will be allowed to commence on the workshops, per se. The programme can be in a form of a pert (bar) chart and will be used as a guide to measure progress of the work.

7. Water supply.

Water may be made available for the purpose of construction of the works only. The water shall be used conservatively and if not, this privilege shall be removed and the water shall be metered, and the cost of the metered water shall be borne by the Contractor as well as all charges as entertained by Transnet Freight Rail. The Contractor must supply all drums, connections, hoses, clamps etc., as necessary and to provide water to the working site .

8. Electricity supply.

Electricity may be made available to the Contractor. The contractor must adhere to the safety standards

as per the General Safety Regulations, Electrical Machine Regulations, Electrical Installation Regulations of the **Health and Safety Act**, (Act 85 of 1993) and SANS 10142.

The Contractor must supply all leads and plugs as necessary and to provide power to the working site

9. Access to site

The areas are restricted and the contractor must ensure he complies with the regulations of Transnet Freight Rail in every way. The Contractor and/or any sub-contractors shall be required to apply for permission to enter the restricted area in writing. A list of workmen shall be given to the Project Manager to arrange for the necessary permits. 48 Hours minimum notice is necessary for the processing these permits. This includes changes to staff during the contract period.

10. Materials found on site

No material that is lying on the site (other than that as specified in this document) or any Transnet Freight Rail's properties may be removed or used (even if deemed as scrap) by the contractor.

11. Clearing of site

The Contractor shall provide for cleaning up and sorting all rubbish and debris of whatever kind, generated by this work only, throughout the duration of the contract. Upon completion the Contractor shall clear away and remove all rubbish, unused material, plant and debris caused by the works and leave the site and the whole of the works clean and tidy to the satisfaction of the Project Manager.

12. Working outside normal working hours

The normal working hours are between 07:30 and 16:00 Mondays to Fridays. If it is required to work outside the stated normal working hours the Contractor must obtain written permission at least 24 hours before such work needs to be undertaken. Transnet Freight Rail will not unreasonably withhold permission, however the Contractor may have to pay for Transnet Freight Rail's supervisory personnel.

13. Escalation

This contract does not make provision for compensation in respect of increased costs. The contenders must allow in his fixed price for any increased costs, which he may encounter during the contract period or such extended period as agreed upon by both parties.

14. Retention

Transnet Freight Rail reserves the right to retain up to ten (10) percent of the value of the contract, for a period of six months, (the maintenance period) or such further period beyond the maintenance period if defects have not yet been made good to the satisfaction of the Project Manager.

15. Safety Precautions and Insurance**15.1. Act 85**

The contractor shall comply with the Occupational Health & Safety Act, 1993 (Act 85 of 1993). The form E.4E as placed in this Specification must be adhered to. (**Available on request**) But will be completed by the successful tenderer.

15.11 E7/1

Specification for works on, over, under adjacent to Railway lines and near high voltage equipment. (Available at the tender briefing)

15.2 Environment

The Contractor shall, at all times, comply with the statutes that prohibit pollution of any kind. These statutes are enacted in the following legislation.

- The National Environmental Management Act, 107/1998;
- The Environmental Conservation Act, 73/1989; and
- The National Water Act, 36/1998.

The Contractor shall appoint a responsible person to ensure that no incident shall occur on site that could cause pollution. Where the Contractor was negligent and caused any form of pollution the damage shall be rectified at the Contractors cost.

15.3 SUBSTANCE ABUSE TESTING

The OHS Act (Act 85 of 1993) clearly states in the Safety Regulations 2A **"INTOXICATION" An employer or user, as the case may be, shall not permit any person who appears to be under the influence of intoxicating liquor or drugs, to enter or remain at a workplace.** Transnet Freight Rail enforces this legislation by means of its Substance Abuse Policy, and therefore reserves the right to do substance abuse testing on anyone who enters their premises.

16. Health and Safety Requirements.

As per the E4E (Health and Safety requirements) no work can commence before the certificate of Good Standing by the Compensation Commissioner, or proof of payment, has been delivered to this office, for this project.

17. Note:

17.1 For further descriptions of materials to be used and methods to be adopted, the Contractor is referred to the various Codes and Standards, where relevant, and this shall be deemed to form part of the descriptions of any items in the following Specification. Except where any specification provision in a description in this specification is at variance with the above, in which case the specific provision in this Specification description shall apply.

17.2 Where trade names and catalogue references have been used in these Specifications to specify a product, Tenderers must tender on that particular or similar product. In addition, Tenderers must tender on the design specified. The accepted tenderer (i.e. Contractor) may,

after obtaining written authority from the Project Manager, use an alternative product or design.

17.3 Where such written authority is given by the Project Manager at the request of the Contractor, for the contractor's convenience, all additional costs involved will be done for the Contractor's account. In the event of a less expensive product or design being used, a variation order reflecting the saving in cost will be issued.

18. GENERAL

18.1 Standard Specification

In so far as they can be applied and where they are not inconsistent with the terms of this specification, the following specifications shall be regarded as being embodied in this specification.

SANS Specifications (To be obtained by the contenders)

National Building Regulations	SANS 10400 – 11990
General Structural	SANS 11200AH- 11982
Electrical Code of Practice	SANS 10142

18.2 To be supplied by the Contractor

The Contractor shall provide all labour, transport, consumable stores, plant, equipment, tools, services, materials and ingredients of every description required for the carrying out and completion of the WORKS as per this specification and as may be ordered by the Manager.

18.3 Site meetings

The Contractor shall be called upon to attend meetings on the site to discuss the progress of WORKS with the Transnet Freight Rail representatives.

18.4 Setting out of the works

The setting out of the work shall be the sole responsibility of the Contractor and shall be done in accordance with this Specification, the drawings and the design.

18.5 Keep site tidy

The Contractor shall keep the site tidy at all times and remove all old material and such as rubble, off-cuts, demolished material, surplus material and carry away and dump or store onto or at an approved site.

A permit must be obtained from the Municipalities to transport material on their roads, when required.

19. Preliminary and General (P & G)

The P & G shall be as per the General and Special Conditions and will include all costs not directly related to the execution of the work as stated. All items not specifically mentioned in the Schedule of Rates and Prices should form part of the contractor's requirements such as the cost of stationary and so on.

The P & G is made up of:

Fixed Charges (start up costs and removal of site establishment) and will include the handing over of the site to the contractor and handing back of the site after completion.

Time Related items and this shall allow for and must be built in the fixed charge rate as in the above, for the full duration of the contract. Any additional time that may or may not be allowed for if the contract exceeds the completion date as agreed will be included in this price/rate.

The profit required to do the work shall be to the contractor's discretion and must be allowed for in all the items in the Schedule of Rates and Prices.

20. ACT 85:

The contractor shall allow in his pricing for all material and supervision needed in their costing. This shall include:

Start up costs:

First aid kit and emergency numbers displayed.

Safety clothing (boots, gloves, safety hats, goggles and so on)

Barriers, barrier tape and so on.

Safety file with records of all reports and safety inspections.

Sign / notice board stating contractors name and that all visitors report to the site agent for induction to enter onto site and sign the site book.

Day to day matters:

The maintenance of the above start up costs.

The cost of safety procedures, need at all times at least one incumbent to be responsible for safety. On a daily basis and before any procedure is started a safety and work activity must be recorded in the site diary/safety file to ensure safety methods are used.

Need an incumbent with basic first aid training.

The contractor shall use the **Construction Work Check List** to ensure that all safety issues are dealt with and this must be kept on the safety file.

**Section 4
PROJECT SPECIFICATIONS**

Civil

Page 17A-H

Electrical

Page I-L

Drawings

Civil

17 M-N

Electrical

Page 17H-O

"PREVIEW COPY ONLY"

.....
Respondent's Signature

.....
Date & Company Stamp

[TRANSNET SOC LIMITED
(REGISTRATION NO 1990/000900/30)

trading as TRANSNET FREIGHT RAIL
(hereinafter referred to as TRANSNET FREIGHT RAIL)

RFQ: PTH 52854
SPECIFICATIONS

REMOVE AND REPLACE ASBESTOS ROOF SHEETS AND ALTERATIONS TO GOOD
SHED AT WILLOMORE ASSET NO. 02BD009E

NOTE:

1. *For further descriptions of materials to be used and methods to be adopted, the Contractor is referred to the various Codes and Standards, where relevant, and this shall be deemed to form part of the descriptions of any items in the following Specification. Except where any specification provision in a description in this specification is at variance with the above, in which case the specific provision is this Specification description shall apply.*
2. *Where trade names and catalogue references have been used in these Specifications to specify a product, Tenderers must tender on that particular product specified. In addition, Tenderers must tender on the design specified. The accepted tenderer (i.e. Contractor) may, after obtaining written authority from Transnet Freight Rail, use an alternative product or design.*
3. *Where Transnet Freight Rail gives such a written authority at the request of the Contractor, for the Contractor's convenience, all additional costs involved will be done the Contractor's account. In the event of a less expensive product or design being used, a variation order reflecting the saving in cost will be issued.*

1. Roof:

- [a] Remove and replace asbestos roof complete with ridging, ventilators, asbestos to be removed from site as per asbestos regulation
- [b] Provide and cover roof with white COLORBOND™ AZ200 ULTRA IBR profile roof sheets (686mm cover width, 0,53mm ISQ300). **Roof screw layout to be as follow;** every corrugation on the bottom and top purlins of the roofing sheet. Fix to intermediate purlins on every lap of the roofing sheet and there after only the middle corrugation. Fixing of new sheets by means of no. 12 * 75mm for steel Class 4 Hex Head self drilling roof screws with suitable washers onto steel purlin
- [c] Supply and fit ridging complete with closures as per Colorbond™ AZ200 Ultra

Respondents signature

Firms date stamp

- [e] Approximate area of roof 748 square meters
- [f] Supply and fit IBR Polycarbonate Sheeting 7.9 m long 5 per side, colour Opal, UV Protection 1.25mm thick on roof,
- [i] Supply and fix "L" shape white UPVC barge board 225 x 80mm, fix to steel purlin using no. 12 *75mm for steel Class 4 Hex Head self-drilling roof with suitable washers and with White plug
- [j] All measurements of roof sheets and side sheeting must be taken on site to match existing
- [k] Clean, treat and paint the top of steel purlins and steel trusses as per paint specifications before closing with new roof sheeting and side sheeting
- [l] Provide Beam filling using cement mortar

NB!!!!

See "Occupational Health and Safety Act and Regulations, Asbestos Regulation 15/ I/ (3)".

STANDARD FOR ASBESTOS WORK**LEGAL:**

Compliance to the Asbestos Regulations as contained in the Occupational Health and safety Act, 1993 (Act. No.85 of 1993).

Notification of Asbestos work

Notify the provincial director in writing of the commencement of Asbestos work.

Information and Training

Provide the necessary training regarding legislation, sources of asbestos in the workplace, potential dangers to health, personal hygiene, risk associated with smoking, etc. (at least once a year).

Duties of persons who may be exposed

Obey any lawful instructions given: The prevention of asbestos dust from becoming airborne, the wearing and use of personal protective equipment and clothing, etc.

Assessment of potential exposure

Perform an asbestos assessment at intervals not exceeding two years.

Air monitoring

Conduct air monitoring to measure the concentrations of asbestos fibers in the air and to establish the need of controls.

Medical Surveillance

An employer shall ensure that an employee is under the medical surveillance of an occupational medical practitioner at intervals not exceeding two years.

Respirator zone

Where the concentrations exceeds the occupational exposure limit of 0.2 regulated asbestos fibers per milliliter of air, the workplace must be zoned as a respirator zone.

Control of exposure to asbestos

- The most effective control of asbestos dusts is at its source.
- Once airborne its elimination and control is less effective and more expensive.

Substitution

- Asbestos can be substituted by less hazardous materials wherever this is possible e.g. amorphous silica, polypropylene, etc.

Sealants

- Damaged asbestos can be sealed by means of a suitable sealant e.g. TSW, paint, etc.
- TSW seal asbestos fibers until 50 years.

Screening

- If the wind speed is more than 1.5m/sec. No asbestos may be handled.
- Only if there is a screen around the asbestos area to reduce the wind speed.

Tools

- No power tools, such as angle grinders should be used to cut asbestos.
- Only hand tools.
- The use of compressed air to remove asbestos dust is forbidden.

Final clean-up

- When the work is completed the workplace should be cleaned by means of a special High Efficiency Vacuum Cleaner.
- Filter effectiveness of 99% for 1-micron dust particle.
- Wet sweeping is also acceptable in the case of smaller jobs, but dry sweeping should never be allowed.

Control of exposure to asbestos of persons other than employees

- Ensure that all work performed with asbestos be controlled as far as is reasonably practicable.
- That any water that is contaminated with asbestos as a result of work being performed is passed through a filtration system before being released into any environment or water system.
- That contaminated parts of the filtration system, when discarded, are disposed of as asbestos waste.

Asbestos cement sheeting and related products

- Written work procedures shall be available and followed to prevent the release of asbestos dust in the environment.
- Cleaning is done under controlled conditions ensuring that:
 - Dry-brushing, scraping, sanding or abrasion techniques are not used.
 - Where reasonably practicable, high-pressure water jetting is not used unless in conjunction with a suitable profiled hood that limits dispersal of contaminated water.
 - When fungicidal solution or moss killer is applied, a standing time of 24 hours or any other period specified by the manufacturer is allowed, and a low pressure hose is used after such period to keep the sheets wet whilst employing a stiff broom or any similar means to remove any moss or lichens.

Records

- An employer shall keep records of the results of all assessments, air monitoring, medical surveillance reports and the asbestos inventory for a minimum period of 40 years.
- Keep a record of training given to an employee for as long as the employee remains employed at the workplace in which he is being exposed to asbestos.

Personal protective equipment and facilities**Respiratory Protection**

- Whenever you work with asbestos you must wear an approved respirator (CE; FFP2S).
- Ensure you know the difference between a dust respirator (FF1) and an asbestos respirator.
- Ensure that no person remove contaminated personal protective equipment from the workplace.
- Where respirators contaminated with asbestos dust has to be disposed of, it shall be treated as asbestos waste.
- Adequate washing facilities should be readily accessible.

Disposal of asbestos

- Asbestos waste should be placed in two heavy-duty plastic bags (one inside the other) immediately after completion of the job.
- It should be properly sealed to prevent the escape of dust during handling.
- The bags are stored in a convenient transit site before final disposal in an approved landfill.

Demolition

- A person who is a registered asbestos contractor must carry out demolition work.
- A plan of work should be submitted for approval at least 30 days prior to the commencement of that work to an approved asbestos inspection authority.

Respondents signature

Firms date stamp

- A copy of the approved plan for demolition work must be submitted to the provincial director at least 14 days prior to the commencement of that work.

Prohibition

- No person shall use compressed air to remove asbestos dust from any surface or person.
- Never eat, drink, smoke or store food in asbestos contaminate

2. Bricklayer:

- [a] Build close door openings 2.1m x 0.9m (E) and 4 / 3.360m x 2.80m (D,F & G) face bricks to match existing, brick work to be face one side and interior wall to be bagged finish
- [b] Build in single hardwood door frame (B) in door opening (C) as per sketch
- [c] Remove and replace existing air bricks exterior and interior 2/26
- [d] Widen existing opening (A) to form new opening 3.36m wide x 4.03m high, existing opening 3.36m wide x 2.80m high, finish off new opening with a plaster band of 230mm wide around opening
- [e] Build in pre cast concrete lintel 2/3.360m x 114mm at (A)
- [f] Remove existing doors and frames prior to build close door openings

45. Carpenter work:

Supply and fit new Meranti F L + B doors complete with weather drip, 3 lever Union Mortice lockset and 100 mm brass but hinges at entrance door marked (B) on sketch

4. Security gate:

Supply and fit security gate manufacture out of 30mm x 30mm x 2mm square tubing and 12mm round bar at 100mm centres and fit Union 6 lever lock with 4 keys, Gates to be hot dipped galvanised to class A and finish in white epoxy powder coat Size of gate 960mm wide x 2100mm high (Correct measurements must be taken on site) as per sketch..

5. Internal mild steel: Top of Channel Iron purlins. Previously painted. Complete removal of Detective paint

- [a] Prepare and paint top of angle iron purlins 50 x 50mm before closing with new roof sheets.
- [b] Prepare and paint top of purlins for painting before closing with new roof sheets.
- [c] Prepare and paint top of steel trusses for painting before closing with new roof sheets.
- [d] Fresh water wash the entire area to remove chlorides and other surface contaminants. The surface shall be thoroughly degreased with suitable degreaser until a water break free surface is achieved
- [e] Power tool clean rusted areas to ISO 8501 – 1 grade ST3

Respondents signature

Firms date stamp

- [f] Apply 1 full coat of Sigmacover S30 aluminium primer (7430) min DFT 125um to prepared surfaces
- [g] Apply 2 full final coat of Sigmacover 456 (7466) min DFT 100um colour grey
- [h] Paint entrance soffit and beam

6. Doors and Door Frames Exterior and Interior:

- [a] Prepare door and frame for painting
- [b] Apply one coat pink prime to new door, one coat white undercoat and two coats Dulux colour Pearlglø River rock code 6J1-7 to all door
- [c] Apply one coat pink prime to new door frame , one coat white under coat and 2 coats Dulux Colour Pearlglø Lockness code 3L1-5 to all door frames

7. Paint soffit and Beam:

Apply two coats Dulux Weather guard colour Pearlglø river rock code 6J1-7

8. Roll up Door:

Supply and fit Heavy Duty Galvanised roll up door complete as per Code 29 size of door 3.36 wide X 4.03m high

9. Incompetent Employees:

Any person employed by the contractor on the work who is, in the opinion of the Project Manager incompetent, or who may act in such an improper manner, may be discharge from the work by the Project Manager and such a person shall not again be employed on the work without the permission of the Junior Manager, contractor and his / hers employees can be tested for substance abuse at any given time

10. Drawings:

The following sketches apply to this contract. Sketch plan = 2 pages and is not to scale

11. Time To Complete The Work:

- [a] Time to complete the work will be 60 (sixty days)

- [b] Failing to complete the work as accepted, the contractor shall pay Transnet a Penalty sum of R1000.00 (one thousand) per day or part thereof which the works remain Incomplete.

12. Guarantee:

All workmanship and material shall be guaranteed for a period of 2 years, from the date of completion of work

13. Risks Assessment:

- [a] Working with scaffolding.
- [b] Working with asbestos roofing sheets.
- [c] Working with step ladders.
- [d] Working with paint
- [e] Working with electric tools
- [F] Working on roofs

14. Safety:

- [a] Roof ladders must be used when walking on the roofs.
- [b] No part of the roof may be left open overnight.
- [c] The contractor must, on a regular basis, liaise with the Project Leader. The Project Leader and the Depot Manager must, on regular basis, be provided with an updated program
- [d] The working area is to be barricaded on a daily basis.
- [e] At all times the safety aspect of the project must be treated as very important
- [f] Workers to stay clear of tracks
- [g] Workers to wear safety clothing and reflective vest at all times
- [h] Wear safety harness on roof

15. General:

- [a] All surfaces to be cleaned properly and must be inspected by the Project Leader before painting commence.
- [b] All material to be SABS approved. Adhere to manufacturers specifications and instructions.
- [c] Where trade names are used it can be or similar and approved by project leader on site.
- [d] **All dimensions and quantities to be checked on site by tenderer before commencing with the work.**
- [e] **All drawings and plans are not to scale.**
- [f] All rubble and hazardous material to be dumped at an approved dumpsite.
- [g] **Contractor to adhere to all regulations and safety as Occupational**

health and Safety Regulations Act 85 of 1993.

- [h] Adhere to the safety rules and regulations of the Depot.
- [i] All contract workers will attend a safety induction course presented by Transnet freight rail
- [j] **The Building will be occupied during renovations**
- [k] **Contractor must be supply Transnet with a disposal certificate of asbestos products as per act 85 of 1993 Asbestos Regulations**

"PREVIEW COPY ONLY"

TRANSNET LIMITED
(REGISTRATION NO 1990/000900/06)

trading as TRANSNET FREIGHT RAIL
(hereinafter referred to as TRANSNET)

RFQ PTH 52854

**UPGRADING OF ELECTRICAL WORK TO PWI SHED (02BD009E) AT
WILLOWMORE.**

SECTION 1

1. GENERAL

1.1 Scope of work:

The work includes:

Upgrade of the electrical installation in the PWI Shed at Willowmore.

Strip the old wiring and switchgear from the building.

Install new Mainboard, Plugs and Lights.

Change supply to the shed in kiosk from three phase to single phase.

Make a cable joint in the shed's supply cable and connect to the mainboard.

1.2 Standard Specification

In so far as they can be applied and where they are not inconsistent with the terms of this specification, the following specifications shall be regarded as being embodied in this specification.

1.2.1 SABS Specifications (To be obtained by the contenders)

The wiring of Premises

SANS 10142-1 (Old SABS 0142)

Occupational health and Safety Act Act 85 - 1993

1.3 To be supplied by the Contractor

The Contractor shall provide all labour, transport, consumable stores, plant, equipment, tools, services, materials and ingredients of every description required for the carrying out and completion of the WORKS as per this specification and as may be ordered by the Project Manager.

SECTION 2

Electrical Work

2 General:

The removal of all the existing lighting, light switches and plugs shall be carried out in a systematic manner to prevent damage and injuries.

The contractor shall ensure that the SANS 10142 Wiring of Premises is adhered to and that the relevant Health and Safety Act are met.

Electrical contractor to remove all left over material, rubble, and electrical equipment stripped by the contractor for his own property.

All material and equipment used to be S.A.B.S. approved. Workmanship to be of high quality and be done to the satisfaction of TRANSNET FREIGHT RAIL's site supervisor.

All electrical work to be done in conjunction with the civil work and managed accordantly including making good after each trade.

Please Note : All work to be surface mounted

NB : The contractor is responsible for his own measurements where applicable, however, where rates are given the actual work done will be measured on completion and paid accordingly.

Electrical Compliance Certificate for this BUILDING shall be given on completion.

2.1 **Shed**

Remove all electrical switchgear and old wiring from within and outside the shed.

Supply

Change the supply from three phase to single phase within the Electrical Kiosk, use one of the conductors as the earth.

Install 1 x new 60amp 10kA Breaker in the kiosk.

Open up supply cable in the shed and make a cable joint, joining the 16mm² 4 core cable with 10mm² 2 core. Run a separate 10mm² earth wire with the cable to the mainboard (*joining it with the conductor used as earth in Kiosk*).

New supply cable must run in suitable galvanized kicker pipe and be saddled to the wall making use of nail in anchors. Use the appropriate gland with shroud to terminate the cable to the new mainboard.

Mainboard

Respondents signature

Firms date stamp

Install new 18way Industrial Surface Mainboard complete with,
1 x 60Amp Isolator
1 x 60Amp Earth Leakage
1 x 40Amp Circuit Breaker (*Used as main Breaker in Board*)
1 x 20Amp Circuit Breaker
2 x 10Amp Circuit Breaker

Lights

Install new three lever light switch, surface mounted at point S1 to feed lights L1 to L10, and L14

Install 10 x new Dual 1500mm Open Bay Fluorescent light fittings at points L1 to L10. These lights must be switched from S1, five lights per lever 1 and 2 on the switch (S1).

Install 1 x 250w Sodium Flood Light on the outside of the shed above the garage door. This light must be switched from lever 3 on light switch (S1).

Install 3 x 18w PL9 CFL light fittings on the outside of the shed L11 to L13, two lights should be positioned at a height of 2.5m on either side of the garage door and 400mm from the edge of the garage door and the third above entrance door at the same height. These lights to operate via a daylight switch, feeding directly from its own circuit breaker.

All the wiring must be done in 20mm² galvanized Bosal conduit, making use of suitable bends where needed. Wiring (*conduit wire-way*) to the lights on the outside must be done on the inside of the shed. Pipes must be saddled to the wall surface and special cleats used or suitable fixing method where pipes run on steel structure.

Plugs

Install 1 x dual 4x4 plug mounted on 4x4 extension box, surface mounted at point P1.

Roof

The roof must be bonded and earthed.

Certificate of Compliance to be provided.

All work to be done according to SANS 10142/1.

SECTION 3

3.1 Adhere to the time

Adhere to the time allowed per task/request given by representative, based on times as laid down in Transnet bonus work manuals / schedules or on manufacturer's standard times, without neglecting the standard of workmanship.

Failing to complete the work as accepted, the contractor shall pay Transnet a Penalty sum of R300.00 (Three hundred rand) per day or part thereof, for the works remaining incomplete.

3.2 Quality

Respondents signature

Firms date stamp

Guarantee the quality of his workmanship for a period of twelve (12) months.

In the event of Transnet in its sole discretion, being dissatisfied for whatever reason with any or all of the work performed by the Contractor, Transnet shall forthwith notify the Contractor thereof. The Contractor shall then forthwith redo the complete work at his own expense to the satisfaction of Transnet.

3.3 Incompetent Employees:

Any person employed by the contractor on the work who is, in the opinion of the Project Manager, incompetent, or who may act in such an improper manner, may be discharged from the work by the Project Manager and such a person shall not be employed on the work again without the permission of the Project Manager.


3.4 General:

- [a] All material to be SABS approved. Adhere to manufacturer's specifications and instructions.
- [b] Where trade names are used it can be or similar and approved by project leader on site.
- [c] All dimensions and quantities to be checked on site by tenderer before commencing with the work.
- [d] All rubble and hazardous material to be dumped at an approved dumpsite.
- [e] Contractor to adhere to all safety regulations as per Occupational health and Safety Regulations Act, 85 of 1993.
- [f] Adhere to the safety rules and regulations of the Depot.
- [g] All contract workers will attend a safety induction course presented by Transnet Freight Rail.
- [h] The Building will be occupied during renovations / repairs.

WILLOWMOORE GOOD SHED ASSET N° 02BDO009E

SECURITY GATE AS PER SPEC


1000mm
1000mm

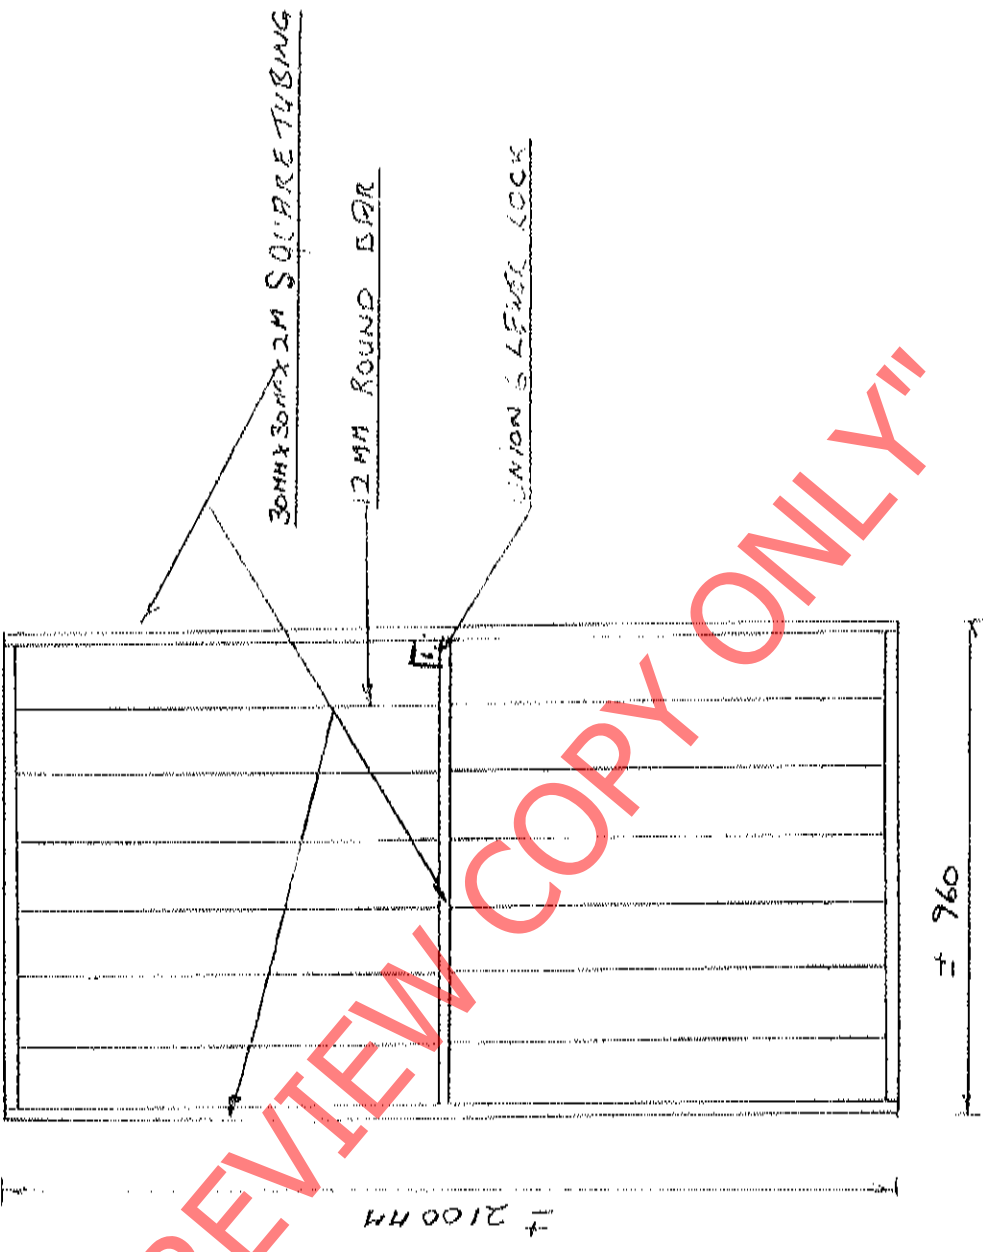

"PREVIEW COPY ONLY"

GOOD SHEED WILLOWMOAT ASSET #2RD 009LE

SECURITY GATE

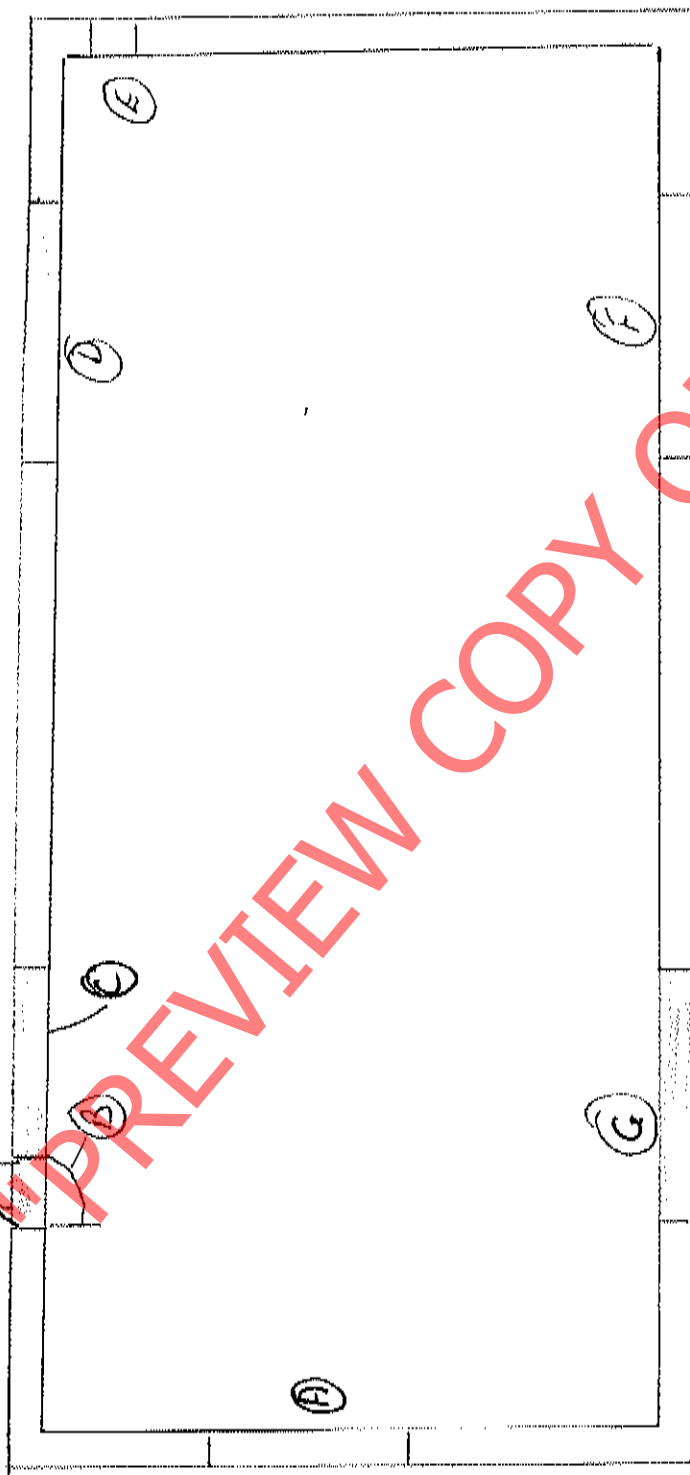

BUILD CLOSE DOORS (C), (D), (E), (F), (G)
 BUILT IN DOOR (B) SINGLE HARDWOOD DOOR AND FRAME
 ENLARGE DOOR OPENING (A) 3,36M W X 4,03M H

LEGEND


NEW WORLD

172

ATH 52854

170

Electrical Floor Plan of SHED at WILLOWMORE

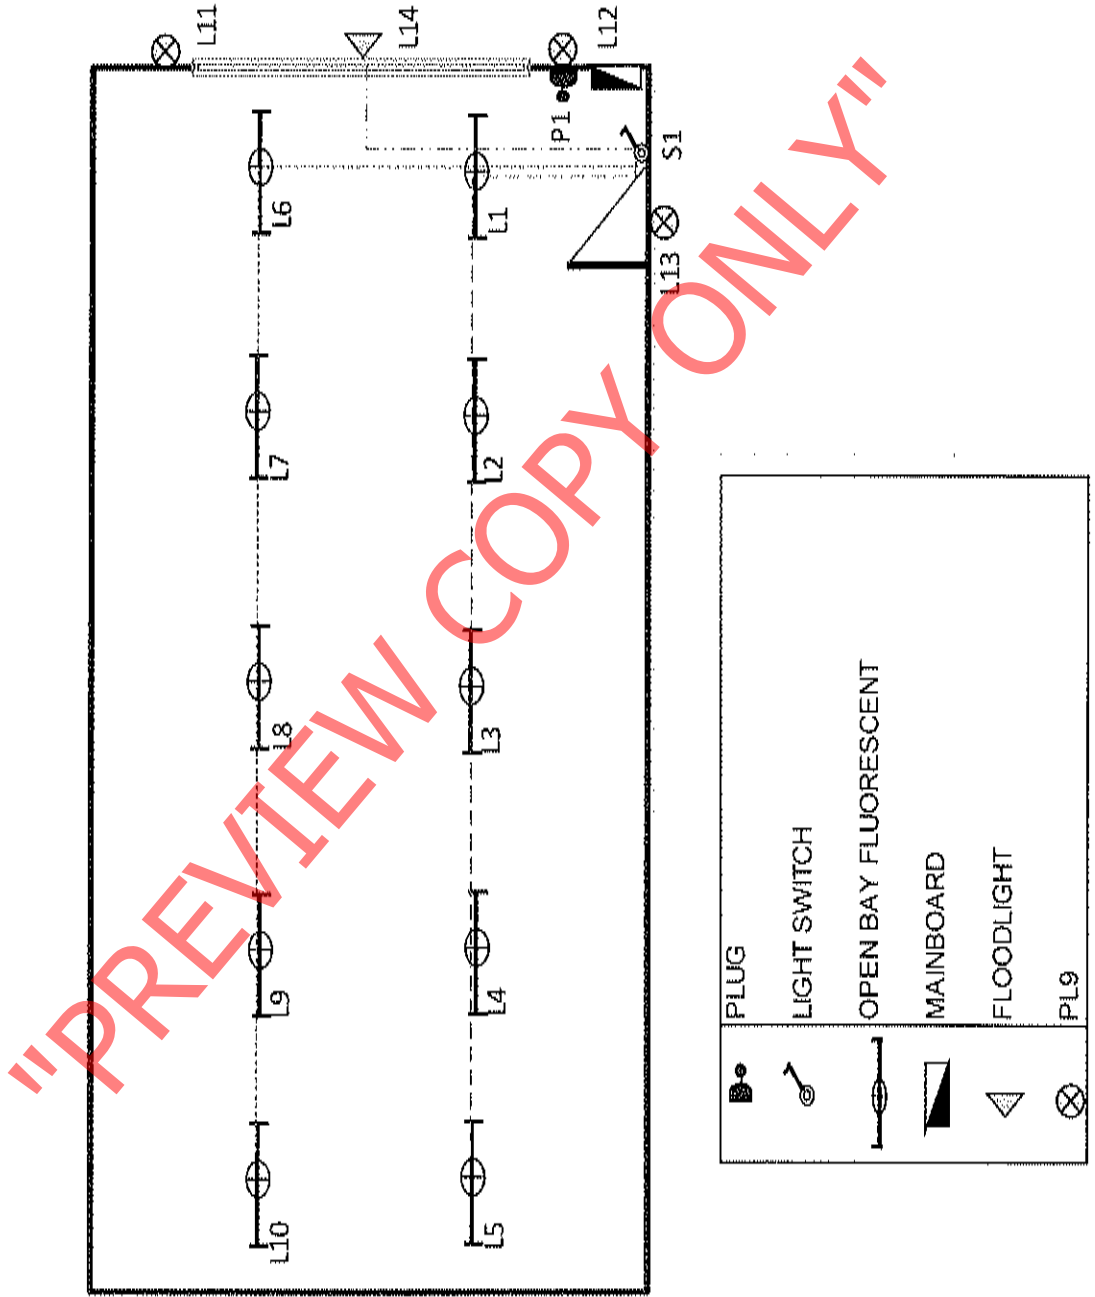

Section 5

CERTIFICATE OF ATTENDANCE OF SITE MEETING / BRIEFING SESSION

RFQ : PTH 52854

It is hereby certified that -

1.

2.

Representative(s) of
(name of company)

attended the site meeting / briefing session in respect of the proposed Service to be rendered in terms of this RFQ on 4/23/2014

.....
TRANSNET'S REPRESENTATIVE

.....
RESPONDENT'S

"PREVIEW COPY ONLY"

Section 6 VENDOR APPLICATION FORM

Respondents are to complete the Vendor Application Form below:

ALL DOCUMENTS MUST BE AVAILABLE AND SUBMITTED WITHIN 3 WORKING DAYS IF REQUESTED

1. **Original** cancelled cheque **OR** letter from the Respondent's bank verifying banking details [with bank stamp]
2. **Certified** copy of Identity Document(s) of Shareholders/Directors/Members [where applicable]
3. **Certified copies** of the relevant company registration documents from Companies and Intellectual Property Commission (CIPC)
4. **Certified copies** of the company's shareholding/director's portfolio
5. A letter on the company's letterhead confirm physical and postal addresses
6. **Original** valid SARS Tax Clearance Certificate
7. **Certified copy** of VAT Registration Certificate
8. **A valid and original** B-BBEE Verification Certificate / sworn affidavit **or certified copy** thereof meeting the requirements for B-BBEE compliance as per the B-BBEE Codes of Good Practice
9. **Certified copy** of valid Company Registration Certificate [if applicable]

Vendor Application Form

Company trading name

Company registered name

Company Registration Number or ID Number if a Sole Proprietor

Form of entity [✓] CC Trust Pty Ltd Limited Partnership Sole Proprietor

VAT number [if registered]

Company telephone number

Company fax number

Company email address

Company website address

Bank name

Branch & Branch code

Account holder

Bank account number

Postal address

Code

Physical Address

.....
Respondent's Signature

.....
Date & Company Stamp

Code

Contact person

Designation

Telephone

Email

Annual turnover range [last financial year] < R5 m R5 - 35 m > R35 m

Does your company provide Products Services Both

Area of delivery National Provincial Local

Is your company a public or private entity Public Private

Does your company have a Tax Directive or IRP30 Certificate Yes No

Main product or services [e.g. Stationery/Consulting]

Complete B-BBEE Ownership Details:

% Black ownership % Black women ownership % Disabled Black ownership % Youth ownership

Does your entity have a B-BBEE certificate Yes No

What is your B-BBEE status [Level 1 to 9 / Unknown]

How many personnel does the entity employ Permanent Part time

If you are an existing Vendor with Transnet please complete the following:

Transnet contact person

Contact number

Transnet Operating Division

Duly authorised to sign for and on behalf of Company / Organisation:

Name		Designation	
Signature		Date	

Section 7**OTHER DOCUMENTATION
NB AVAILABLE AT SITE OR ON REQUEST**

- A. VENDOR APPLICATION FORM
- B. E4E (ACT 85)
 - ✓ SAFETY ARRANGEMENTS AND PROCEDURAL COMPLIANCE WITH THE OCCUPATIONAL HEALTH AND SAFETY ACT
 - ✓ ACT 85 OF 1993 AND REGULATIONS (TO BE COMPLETED BEFORE WORK COMMENCE)
- C. E/7/1
 - ✓ SPECIFICATIONS FOR WORK ON, OVER, UNDER OR ADJACENT TO RAILWAY LINES AND NEAR HIGH VOLTAGE EQUIPMENT
- D. GENERAL BID CONDITIONS
- E. SUPPLIER CODE OF CONDUCT
- F. TRANSNET OMBUDSMAN INFORMATION

By signing the RFQ documents, the Respondent is deemed to acknowledge that he/she has made himself/herself thoroughly familiar with all the conditions governing this RFQ, including those contained in any printed form stated to form part hereof and Transnet Limited will recognise no claim for relief based on an allegation that the Respondent overlooked any such condition or failed properly to take it into account for the purposes of calculating tendered prices or otherwise.

SIGNATURE OF RESPONDENTS AUTHORISED REPRESENTATIVE:

**ANNEXURE A: RFQ PTH 52854FOR
REMOVE AND REPACE ASBESTOS ROOF SHEETS AND ALTERATIONS (INCLUDING
ELECTRICAL WORK) TO GOOD SHED (02BD009E) WILLOMORE**

ANNEXURE A : B-BBEE PREFERENCE POINTS CLAIM FORM

This preference form contains general information and serves as a claim for preference points for Broad-Based Black Economic Empowerment [**B-BBEE**] Status Level of Contribution.

1. INTRODUCTION

- 1.1 A total of 20 preference points shall be awarded for B-BBEE Status Level of Contribution.
- 1.2 Failure on the part of a Bidder to fill in and/or to sign this form and submit a B-BBEE Verification Certificate from a Verification Agency accredited by the South African Accreditation System [**SANAS**] or a Registered Auditor approved by the Independent Regulatory Board of Auditors [**IRBA**] or an Accounting Officer as contemplated in the Close Corporation Act [**CCA**] together with the bid will be interpreted to mean that preference points for B-BBEE Status Level of Contribution are not claimed.
- 1.3 Transnet reserves the right to require of a Bidder, either before a Bid is adjudicated or at any time subsequently, to substantiate any claim in regard to preferences, in any manner required by Transnet.

2. GENERAL DEFINITIONS

- 2.1 "**all applicable taxes**" include value-added tax, pay as you earn, income tax, unemployment insurance fund contributions and skills development levies;
- 2.2 "**B-BBEE**" means broad-based black economic empowerment as defined in section 1 of the Broad-Based Black Economic Empowerment Act;
- 2.3 "**B-BBEE status of contributor**" means the B-BBEE status received by a measured entity based on its overall performance using the relevant scorecard contained in the Codes of Good Practice on Black Economic Empowerment, issued in terms of section 9(1) of the Broad-Based Black Economic Empowerment Act;
- 2.4 "**Bid**" means a written offer in a prescribed or stipulated form in response to an invitation by Transnet for the provision of goods, works or services;
- 2.5 "**Broad-Based Black Economic Empowerment Act**" means the Broad-Based Black Economic Empowerment Act, 2003 [Act No. 53 of 2003];
- 2.6 "**comparative price**" means the price after the factors of a non-firm price and all unconditional discounts that can utilised have been taken into consideration;
- 2.7 "**consortium or joint venture**" means an association of persons for the purpose of combining their expertise, property, capital, efforts, skills and knowledge in an activity for the execution of a contract;
- 2.8 "**contract**" means the agreement that results from the acceptance of a bid by Transnet;

- 2.9 **"EME"** means any enterprise with an annual total revenue of R5 [five] million or less as per the 2007 version of the B-BBEE Codes of Good Practice and means any enterprise with an annual total revenue of R10 [ten] million or less as per the Revised Codes of Good Practice issued on 11 October 2013 in terms of Government Gazette No. 36928;
- 2.10 **"firm price"** means the price that is only subject to adjustments in accordance with the actual increase or decrease resulting from the change, imposition, or abolition of customs and excise duty and any other duty, levy, or tax, which, in terms of the law or regulation, is binding on the contractor and demonstrably has an influence on the price of any supplies, or the rendering costs of any service, for the execution of the contract;
- 2.11 **"functionality"** means the measurement according to predetermined norms, as set out in the bid documents, of a service or commodity that is designed to be practical and useful, working or operating, taking into account, among other factors, the quality, reliability, viability and durability of a service and the technical capacity and ability of a bidder;
- 2.12 **"non-firm prices"** means all prices other than "firm" prices;
- 2.13 **"person"** includes reference to a juristic person;
- 2.14 **"QSE"** means any enterprise with an annual total revenue between R5 [five] million and R35 [thirty five] million as per the 2007 version of the B-BBEE Codes of Good Practice and means any enterprise with an annual total revenue of between R10 [ten] million and R50 [fifty] million as per the Revised Codes of Good Practice issued on 11 October 2013 in terms of Government Gazette No. 36928
- 2.15 **"rand value"** means the total estimated value of a contract in South African currency, calculated at the time of bid invitations, and includes all applicable taxes and excise duties;
- 2.16 **"subcontract"** means the primary contractor's assigning or leasing or making out work to, or employing another person to support such primary contractor in the execution of part of a project in terms of the contract;
- 2.17 **"total revenue"** bears the same meaning assigned to this expression in the Codes of Good Practice on Black Economic Empowerment, issued in terms of section 9(1) of the Broad-Based Black Empowerment Act and promulgated in the Government Gazette on 9 February 2007;
- 2.18 **"trust"** means the arrangement through which the property of one person is made over or bequeathed to a trustee to administer such property for the benefit of another person; and
- 2.19 **"trustee"** means any person, including the founder of a trust, to whom property is bequeathed in order for such property to be administered for the benefit of another person.

3. ADJUDICATION USING A POINT SYSTEM

- 3.1 The Bidder obtaining the highest number of total points for the evaluation criteria as enumerated in Section 2 of the RFP will be awarded the contract, unless objective criteria justifies the award to another bidder.
- 3.2 Preference points shall be calculated after prices have been brought to a comparative basis taking into account all factors of non-firm prices and all unconditional discounts.
- 3.3 Points scored will be rounded off to 2 [two] decimal places.
- 3.4 In the event of equal points scored, the Bid will be awarded to the Bidder scoring the highest number of preference points for B-BBEE.

- 3.5 However, when functionality is part of the evaluation process and two or more Bids have scored equal points including equal preference points for B-BBEE, the successful Bid will be the one scoring the highest score for functionality.
- 3.6 Should two or more Bids be equal in all respect, the award shall be decided by the drawing of lots.

"PREVIEW COPY ONLY"

4. POINTS AWARDED FOR B-BBEE STATUS LEVEL OF CONTRIBUTION

- 4.1 In terms of the Preferential Procurement Regulations, 2011, preference points shall be awarded to a Bidder for attaining the B-BBEE status level of contribution in accordance with the table below:

B-BBEE Status Level of Contributor	Number of Points [Maximum 20]
1	20
2	18
3	16
4	12
5	8
6	6
7	4
8	2
Non-compliant contributor	0

- 4.2 Bidders who qualify as EMEs in terms of the 2007 version of the Codes of Good Practice must submit a certificate issued by an Accounting Officer as contemplated in the CCA or a Verification Agency accredited by SANAS or a Registered Auditor. Registered auditors do not need to meet the prerequisite for IRBA's approval for the purpose of conducting verification and issuing EMEs with B-BBEE Status Level Certificates.
- 4.3 Bidders who qualify as EMEs in terms of the Revised Codes of Good Practice issued on 11 October 2013 in terms of Government Gazette No. 36928 are only required to obtain a sworn affidavit on an annual basis confirming that the entity has an Annual Total Revenue of R10 million or less and the entity's Level of Black ownership.
- 4.4 In terms of the 2007 version of the Codes of Good Practice, Bidders other than EMEs must submit their original and valid B-BBEE status level verification certificate or a certified copy thereof, substantiating their B-BBEE rating issued by a Registered Auditor approved by IRBA or a Verification Agency accredited by SANAS.
- 4.5 In terms of the Revised Codes of Good Practice issued on 11 October 2013 in terms of Government Gazette No. 36928, Bidders who qualify as QSEs are only required to obtain a sworn affidavit on an annual basis confirming that the entity has an Annual Total Revenue of R50 million or less and the entity's Level of Black ownership. Large enterprises must submit their original and valid B-BBEE status level verification certificate or a certified copy thereof, substantiating their B-BBEE rating issued by a Registered Auditor approved by IRBA or a Verification Agency accredited by SANAS.
- 4.6 A trust, consortium or joint venture will qualify for points for its B-BBEE status level as a legal entity, provided that the entity submits its B-BBEE status level certificate.
- 4.7 A trust, consortium or joint venture will qualify for points for their B-BBEE status level as an unincorporated entity, provided that the entity submits their consolidated B-BBEE scorecard as if they were a group structure and that such a consolidated B-BBEE scorecard is prepared for every separate bid.
- 4.8 Tertiary institutions and public entities will be required to submit their B-BBEE status level certificates in terms of the specialised scorecard contained in the B-BBEE Codes of Good Practice.

- 4.9 A person will not be awarded points for B-BBEE status level if it is indicated in the Bid documents that such a Bidder intends subcontracting more than 25% [twenty-five per cent] of the value of the contract to any other enterprise that does not qualify for at least the same number of points that such a Bidder qualifies for, unless the intended subcontractor is an EME that has the capability and ability to execute the subcontract.
- 4.10 A person awarded a contract may not subcontract more than 25% [twenty-five per cent] of the value of the contract to any other enterprise that does not have an equal or higher B-BBEE status level than the person concerned, unless the contract is subcontracted to an EME that has the capability and ability to execute the subcontract.
- 4.11 Bidders are to note that in terms of paragraph 2.6 of Statement 000 of the Revised Codes of Good Practice issued on 11 October 2013 in terms of Government Gazette No. 36928, any representation made by an entity about its B-BBEE compliance must be supported by suitable evidence or documentation. As such, Transnet reserves the right to request such evidence or documentation from Bidders in order to verify any B-BBEE recognition claimed.

5. B-BBEE STATUS AND SUBCONTRACTING

5.1 Bidders who claim points in respect of B-BBEE Status Level of Contribution must complete the following:

B-BBEE Status Level of Contributor _____ = _____ [maximum of 20 points]

Note: Points claimed in respect of this paragraph 5.1 must be in accordance with the table reflected in paragraph 4.1 above and must be substantiated by means of a B-BBEE certificate issued by a Verification Agency accredited by SANAS or a Registered Auditor approved by IRBA or a sworn affidavit in the case of an EME or QSE.

5.2 Subcontracting:

Will any portion of the contract be subcontracted? YES/NO [delete which is not applicable]

If YES, indicate:

- (i) What percentage of the contract will be subcontracted?%
- (ii) The name of the subcontractor
- (iii) The B-BBEE status level of the subcontractor
- (iv) Is the subcontractor an EME? YES/NO

5.3 Declaration with regard to Company/Firm

- (i) Name of Company/Firm.....
- (ii) VAT registration number.....
- (iii) Company registration number.....
- (iv) Type of Company / Firm [TICK APPLICABLE BOX]
 - Partnership/Joint Venture/Consortium
 - One person business/sole propriety
 - Close Corporations

Company (Pty) Ltd

(v) Describe Principal Business Activities

.....
.....
.....
.....

(vi) Company Classification [TICK APPLICABLE BOX]

- Manufacturer
- Supplier
- Professional Service Provider
- Other Service Providers, e.g Transporter, etc

(vii) Total number of years the company/firm has been in business.....

BID DECLARATION

I/we, the undersigned, who warrants that he/she is duly authorised to do so on behalf of the company/firm, certify that points claimed, based on the B-BBEE status level of contribution indicated in paragraph 4 above, qualifies the company/firm for the preference(s) shown and I / we acknowledge that:

- (i) The information furnished is true and correct.
- (ii) In the event of a contract being awarded as a result of points claimed as shown in paragraph 6 above, the contractor may be required to furnish documentary proof to the satisfaction of Transnet that the claims are correct.
- (iii) If the B-BBEE status level of contribution has been claimed or obtained on a fraudulent basis or any of the conditions of contract have not been fulfilled, Transnet may, in addition to any other remedy it may have:
 - (a) disqualify the person from the bidding process;
 - (b) recover costs, losses or damages it has incurred or suffered as a result of that person's conduct;
 - (c) cancel the contract and claim any damages which it has suffered as a result of having to make less favourable arrangements due to such cancellation;
 - (d) restrict the Bidder or contractor, its shareholders and directors, and/or associated entities, or only the shareholders and directors who acted in a fraudulent manner, from obtaining business from Transnet for a period not exceeding 10 years, after the *audi alteram partem* [hear the other side] rule has been applied; and/or
 - (e) forward the matter for criminal prosecution.

WITNESSES:

1.

2.

SIGNATURE OF BIDDER

DATE:.....

COMPANY NAME:

ADDRESS:.....

"PREVIEW COPY ONLY"