

Transnet SOC Limited
Transnet RME

REQUEST FOR QUOTATION

BOARD LIST TFR RME
TRANSNET FREIGHT RAIL - RME
PROCUREMENT DEPARTMENT
2000

Registration Number: 1990/000900/06
Vat Number : 4720103177

Attention:

TFR Official Tender Board.
Telephone Number :
Fax Number :
Vendor Number :2004815

Quotation Deadline Date : 22.10.2014
Quotation Deadline Time : 12:00

REQUEST for QUOTATION

Transnet RME

RFQ Number / Date

6000210000 / 14.10.2014

Contact Person / Telephone

Eddie Quinn / 035 905 3664

Return to FAX Number/EMAIL

083 5159978 / TCPtendersRichardsBay@Transnet.net

Item	Material	Description	RFQ Qty	UoM	Required Del date	Confirm Del date	Unit Price Excl	Total Price Excl
00010		Helical Extension Sprin		ea	01.12.2014			

Supply and Deliver, 4 x Helical Extension Springs, as per the attached Drawing No: CEE-TNB-33 (And Supporting Drawings.)

Deliver to: 1 Morris Road - Empangeni Rail - O.H.T.E. Stone.

Contact: Mr Pierre Crocker Tel: 035-905 3638 / 083 279 0437.

Transnet Limited t/a Transnet Freight Rail (RME) # Richards Bay, hereby invite your company to submit a detailed quotation for:

The Supply & Deliver of River Sand and 19mm Concrete Stone, as requested above.

All technical queries relating to this invitation may be addressed to;

Mr. Pierre Crocker Tel: 083 279 0734 / 035-905 3638.

All tender related queries pertaining to this invitation may be addressed to;

Mr. Eddie Quinn, Tel: 035 # 905 3664.

The closing time for receipt of your official quotations is 12:00 hours on Wednesday, 22 October 2014.

Transnet SOC Limited
Transnet RME
 BOARD LIST TFR RME
 TRANSNET FREIGHT RAIL - RME
 PROCUREMENT DEPARTMENT
 2000
 YOUR VAT NUMBER WITH US: NOT

REQUEST FOR QUOTATION

Registration Number: 1990/000900/06
Vat Number : 4720103177

Attention:

TFR Official Tender Board.
 Telephone Number :
 Fax Number :
 Vendor Number :2004815

Quotation Deadline Date : 22.10.2014
Quotation Deadline Time : 12:00

REQUEST for QUOTATION

Transnet RME

RFQ Number / Date

6000210000 / 14.10.2014

Contact Person / Telephone

Eddie Quinn / 085 905 3664

Return to FAX Number/EMAIL

085 5159 978 / TCPtendersRichardsBay@Transnet.net

Item	Material	Description	RFQ Qty	UoM	Required Del date	Confirm Del date	Unit Price Excl	Total Price Excl
------	----------	-------------	---------	-----	-------------------	------------------	-----------------	------------------

Transnet desires a validity period of 90 (Ninety) days from the closing date of this RFQ.

Telephonic and late quotes will not be accepted.

All quotations should be clearly marked, and may be forwarded to:

Me Yogeshnie Gengan, Tender & Fax Assistant,

Fax No: 086 515 9978 and / or

e-mailed to: TCPtendersRichardsBay@transnet.net

The contractor's address and identification details have to be shown on each quotation submitted.

Please submit the following documents with your quotation;

- Valid Tax Clearance certificate.
- Copy of your latest B.B.B.E.E. Certificate

Failing to submit any of the documents mentioned above, could result in your quotation to be disqualified / not accepted.

Note: #Transnet may not necessarily accept the lowest or any other offer and reserves the right to select in its favor any or, a portion of any offer made"

If you have been contacted directly by the Supply Chain Office (Via a RFQ.), and you are unable to quote for these items, please submit a NO QUOTE.

Otherwise we look forward to receive your detailed quote by the date and time stated.

Yours faithfully,

Transnet SOC Limited
Transnet RME
 BOARD LIST TFR RME
 TRANSNET FREIGHT RAIL - RME
 PROCUREMENT DEPARTMENT
 2000
 YOUR VAT NUMBER WITH US: NOT

REQUEST FOR QUOTATION

Registration Number: 1990/000900/06
Vat Number : 4720103177

Attention:

TFR Official Tender Board.
 Telephone Number :
 Fax Number :
 Vendor Number :2004815

Quotation Deadline Date : 22.10.2014
Quotation Deadline Time : 12:00

REQUEST for QUOTATION

Transnet RME

RFQ Number / Date

6000210000 / 14.10.2014

Contact Person / Telephone

Eddie Quinn / 035 905 3664

Return to FAX Number/EMAIL

0855159978 / TCPtendersRichardsBay@Transnet.net

Item	Material	Description	RFQ Qty	UoM	Required Del date	Confirm Del date	Unit Price Excl	Total Price Excl
------	----------	-------------	---------	-----	-------------------	------------------	-----------------	------------------

Delivery Address

TFR RME Richards Bay
 Old Naval Base, Commodores Clo
 Meerensee, Richards Bay
 3900


This RFQ is subject to the following conditions:

1. Price/s : The price/s quoted in SA currency and is excluding of V.A.T
2. Delivery : The price/s quoted should include delivery cost to the delivery address stated on the RFQ
3. Returnables : A valid tax clearance certificate and PRSEE certificate from a SANAS accredited verification agency attached to quotation for all quotes above R30 000.
Please note that only the official Transnet RFQ will be accepted and all other correspondence to be attached to the original
4. Safety : To confirm to Transnet Capital Projects Health & Safety plan and specification; HAS-std-0001, copy available on request.
5. Confirmation: To confirm your participation in this tender process please sign and return this document as immediate effect prior to the quotation deadline.
6. Negotiations: The Employer may elect to negotiate the final terms of the contract/order with the preferred tenderer in accordance with Clauses F.2.17 and F.3.13 of the CIDB Standard Conditions of Tender. A copy of which is available upon request.

Signature

Date

ITEM	DESCRIPTION	QTY	STORES ITEM NO	DRG NO CEE-	AMENDMENTS		
1	HELICAL COMPRESSION SPRING	2	_____	TNB-30	NO	NAME	DATE
2	U-BOLT STIFFENER	2	_____	TNB-34	1	JVT	95-04-24
3	U-BOLT M24	2	_____	TX-64	REVISED, DRG WAS CEE- TN-392. DO REF: G95/007		
4	END STOP PLATE	2	_____	TMFB-131			
5	LINK PLATE	4	_____	TNE-29			
6	CENTERING GUIDE ASSEMBLY	1	_____	TNE-30			
7	NUT, STEEL, HEX. GALV. M24	6	01/032893	_____			
8	WASHER, STEEL, ROUND, FLAT, GALV. M24	4	01/033684	_____			
9	HEADED STRAIGHT PIN (CLEVIS) ϕ 16 x 60 LG	2	_____	TX-66			
10	BRASS SPLIT PIN ϕ 5	2	_____	_____			

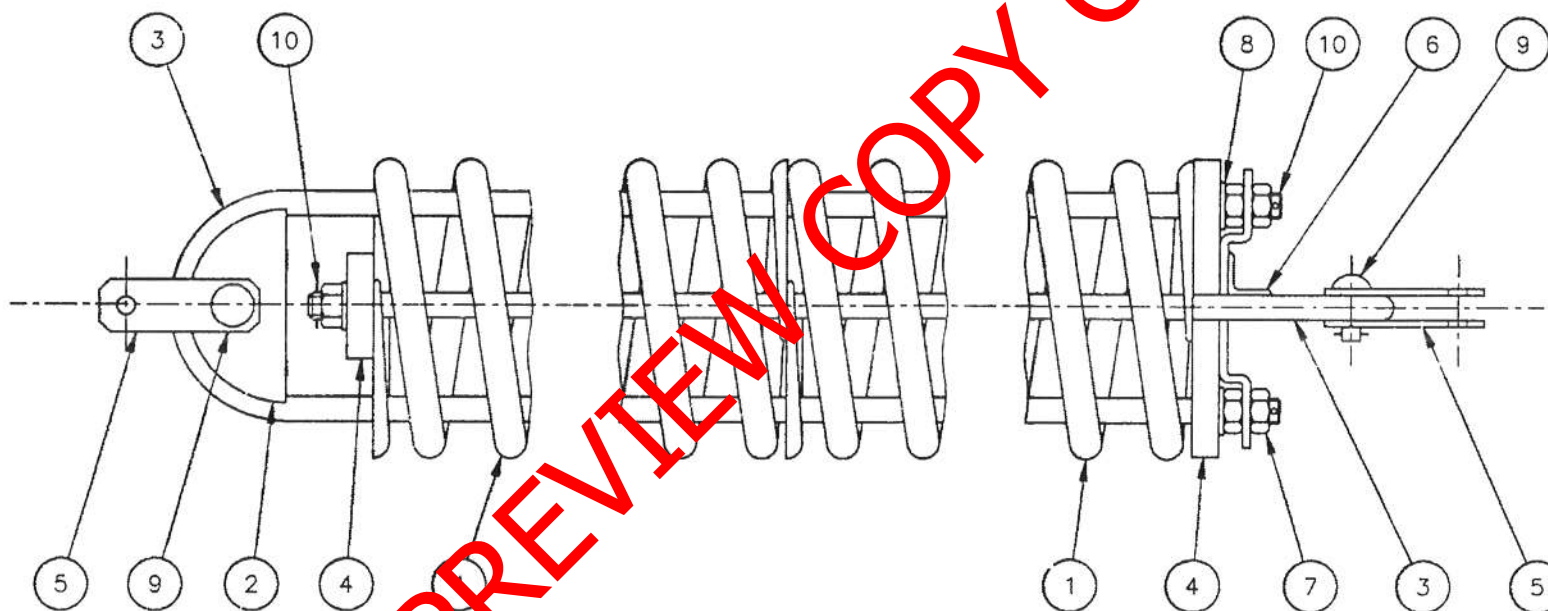

NOTES


1. MINIMUM STRENGTH OF ASSEMBLY IN TENSION: 45 kNm.
2. ASSEMBLY SHOWN AS IF IN TENSION.

DO REF: C27/71	GEN TOL: LIN $\pm$	ANG $\pm$	---
DRN: J JACKSON	CKD: I THOMPSON	DATE: 73-01-09	
ENG: K KALMER	TC BROOK	for CHIEF ENG	
INFRASTRUCTURE (ELECTRICAL)		SPOORNET	

HELICAL EXTENSION SPRING ASSEMBLY

3kV DC CONTACT WIRE SPRING TENSIONING DEVICE

STORES ITEM NO 54/022544	
DIMENSIONS: m SCALE: 1:5	
	A3
DRAWING NO CEE- TNB-33	
SHEET — OF —	

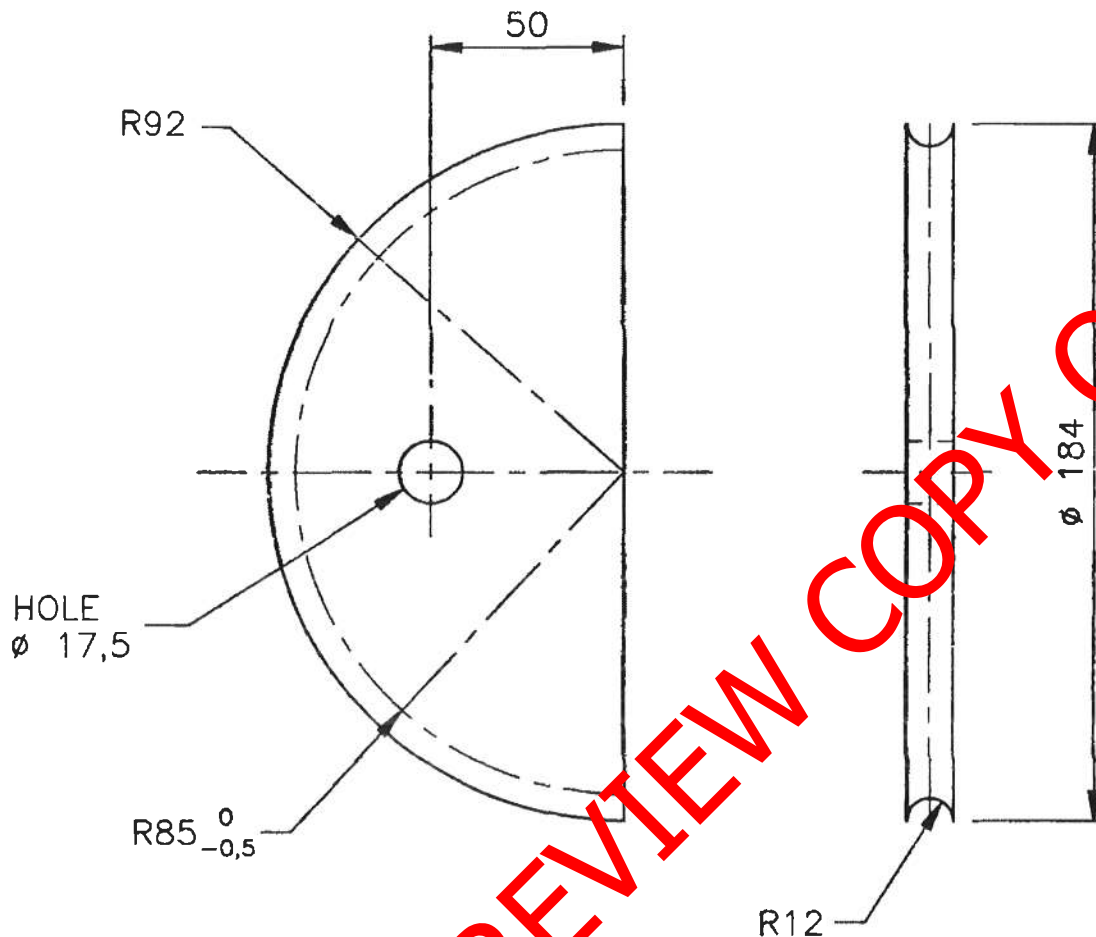

FINISH
ZINC COAT TO SABS 763 FOR CONDITIONS IN SITU.

MATERIAL: ITEM NO -, BLACKHEART MALLEABLE CAST IRON TO SABS 1190 GRADE B 340.

DO REF: C27/71	GEN TOL: LIN± 1	ANG± -
DRN: J JACKSON	CKD: I THOMPSON	DATE: 73-01-09
ENG: K KALMER	TC BROOK	for CHIEF ENG

INFRASTRUCTURE
(ELECTRICAL)



U-BOLT STIFFENER

3KV DC CONTACT WIRE SPRING TENSIONING DEVICE

AMENDMENTS

NO	NAME	DATE
1	JVT	95-4-24

REVISED, DRG
NO WAS CEE--
TN-390.
DO REF: G95/7


STORES ITEM NO.
-

DIMENSIONS: mm
SCALE: 1:2



DRG NO CEE--
TNB-34

SHT - OF -

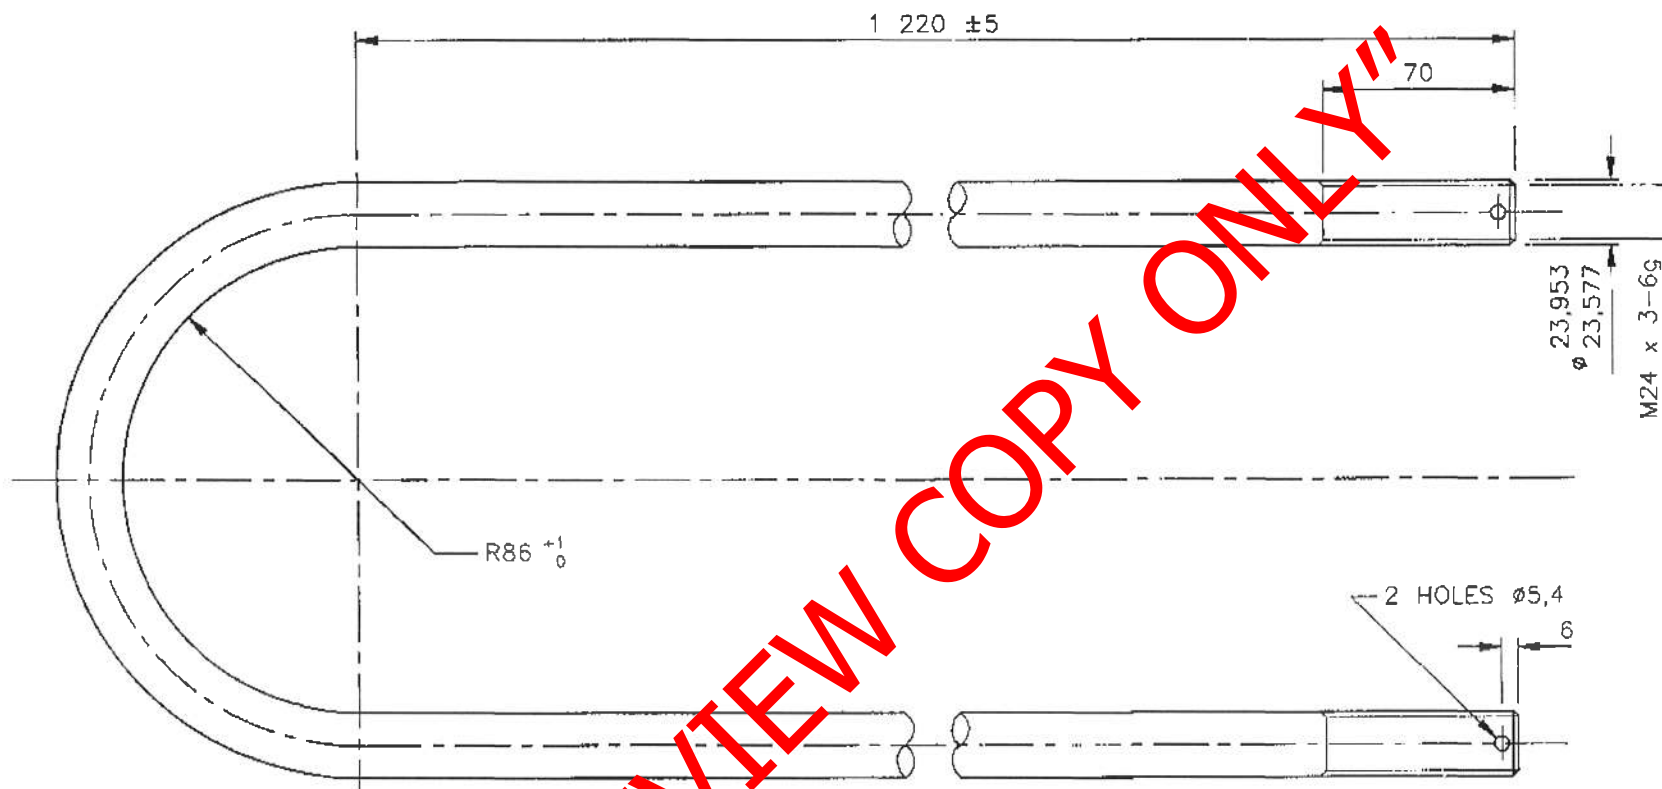

NOTE

ZINC COAT TO SPEC SABS 763 FOR CONDITIONS IN SITU.

AMENDMENTS

NO	NAME	DATE
4	JVT	95-04-24

DRG REVISED TO LATEST STANDARD.
DO REF: G95/007.

STORES ITEM NO

DIMENSION: mm
SCALE: 1:2



DRAWING NO CEE-
TX-64

SHEET — OF —

MATERIAL: ITEM NO 11/014380, STEEL ROUND ϕ 24 x 2 750 I.G TO SPEC BS 4360 GRADE 43 A.

DO REF: C27/71 GEN TOL: LIN $\pm$ 1 ANG: —

DRN: J JACKSON CKD: I THOMPSON DATE: 73-01-09

ENG: K KALMER TC BROOK for CHIEF ENG

INFRASTRUCTURE
(ELECTRICAL)



U-BOLT M24

3KV DC CONTACT WIRE SPRING TENSIONING DEVICE

(284)

196

(100)

2 HOLES $\varnothing$ 26

FINISH
ZINC COAT TO SABS 763 FOR CONDITIONS IN SITU.

AMENDMENTS		
NO	NAME	DATE
1	JVT	95-4-24
REVISED, DRG NO WAS CEE-TMHF-213.		
DO REF: G95/7.		

STORES ITEM NO. —

DIMENSIONS: mm
SCALE: 1:2

MATERIAL: ITEM NO. —, STEEL, FLAT 100 x 25 x 284 LG TO SPEC BS 4360 GRADE 43 A.

DO REF: G95/7 GEN TOL: LIN $\pm$ 1 ANG $\pm$ —

DRN: P GORJAN KD: I THOMPSON DATE: 73-01-09

ENG: J KAMMER TC BROOK for CHIEF ENG

INFRASTRUCTURE (ELECTRICAL)

SPOORNET

END STOP, PLATE
3KV DC CONTACT WIRE SPRING TENSIONING DEVICE

DRG NO CEE-TMFB-131

SHT — OF —

10000827

3

4

4

4

4

3

AMENDMENTS


NO	NAME	DATE
1	JVT	95-4-24

REVISED, DRG NO
WAS CEE-TMHF-
223.

DO REF: G95/7.

STORES ITEM NO.


DIMENSIONS: mm
SCALE: 1:1

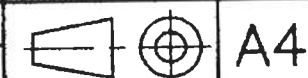

A4

DRG NO CEE-
TNE-29

SHT — OF —

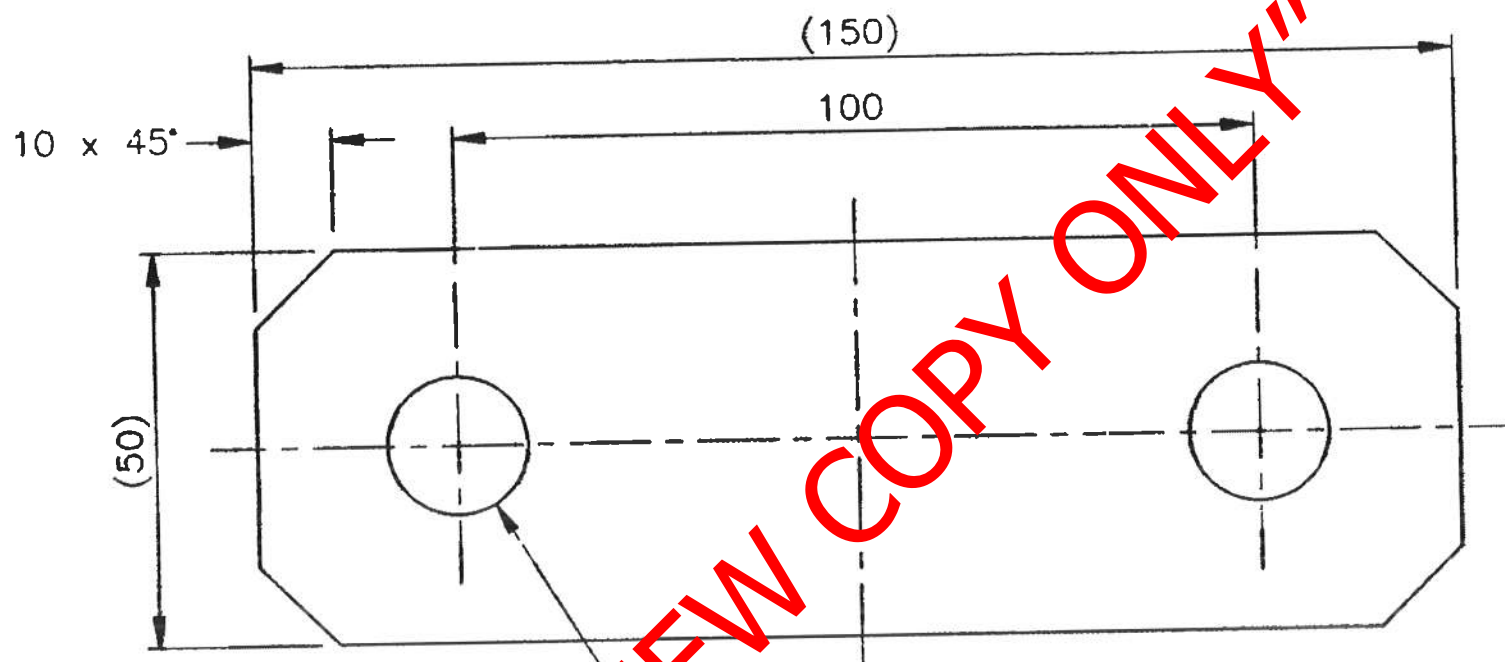

2 HOLES ϕ 17,5

FINISH
ZINC COAT TO SABS 763 FOR CONDITIONS IN SITU.

MATERIAL: ITEM NO —, STEEL, FLAT 50 x 6 x 150 LG TO SPEC BS 4360 GRADE 43 A.

DO REF: C27/71	GEN TOL: LIN $\pm$ 1	ANG $\pm$ —
DRN: P O'GORMAN	CKD: I THOMPSON	DATE: 73-01-09
ENG: K KALMER	TC BROOK	for CHIEF ENG

INFRASTRUCTURE
(ELECTRICAL)




SPOORNET

LINK PLATE

3KV DC CONTACT WIRE SPRING TENSIONING DEVICE

ITEM	DESCRIPTION	QTY	STORES ITEM NO	DRG NO CEE-	AMENDMENTS		
					NO	NAME	DATE
1	CENTERING GUIDE PLATE	1		TNB-35	1	JVT	95-04-24
2	STEEL, ANGLE, 40 x 40 x 230 LG. (11/014456)	1			REVISED, DRG NO WAS CEE-TMF-509. DO REF: G95/007		

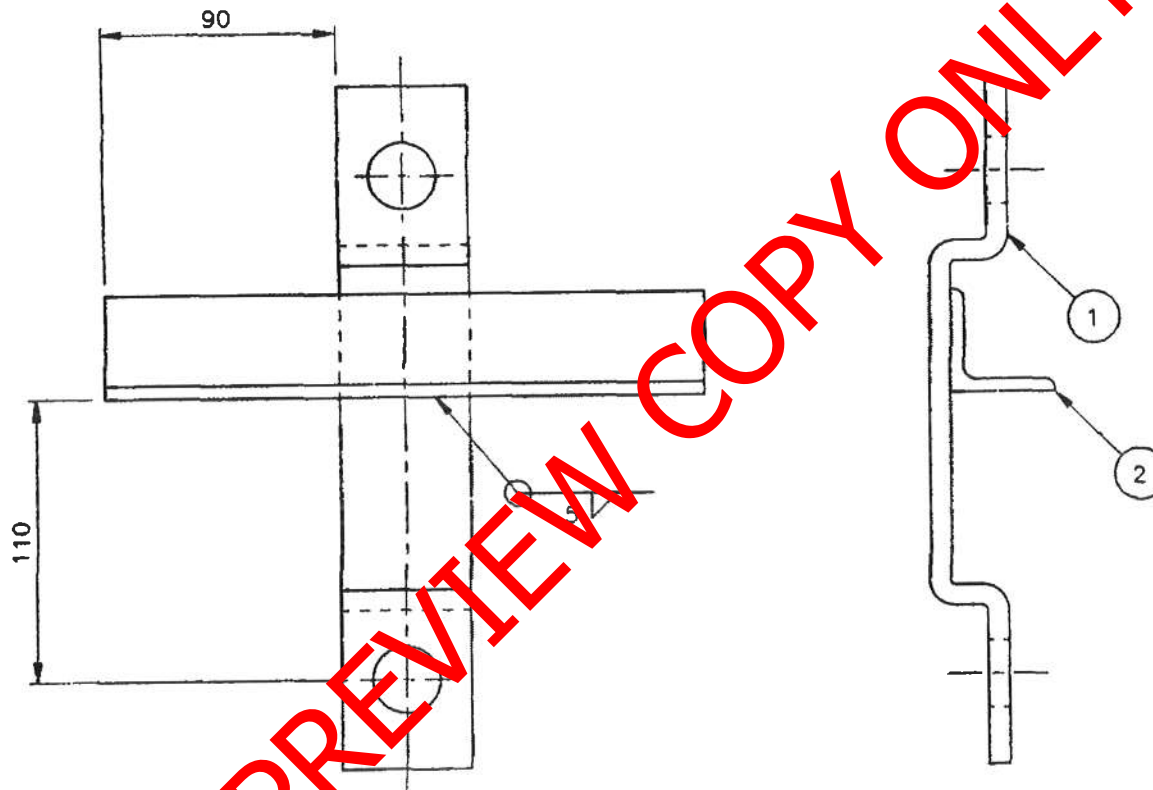

NOTE

ZINC COAT TO SPEC SABS 763 FOR CONDITIONS IN SITU.

DO REF: C27/71 GEN TOL: LIN± 1 ANG± -
 DRN: J JACKSON CKD: J THOMPSON DATE: 73-01-09
 ENG: K KALMER TC BROOK for CHIEF ENG


INFRASTRUCTURE
(ELECTRICAL)

 SPOORNET

CENTERING GUIDE ASSEMBLY
 3kV DC CONTACT WIRE SPRING TENSIONING DEVICE

STORES ITEM NO


DIMENSIONS: mm
 SCALE: 1:2

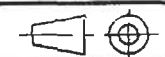 A3

DRAWING NO CEE-
 TNE-30

SHEET — OF —

T0000829

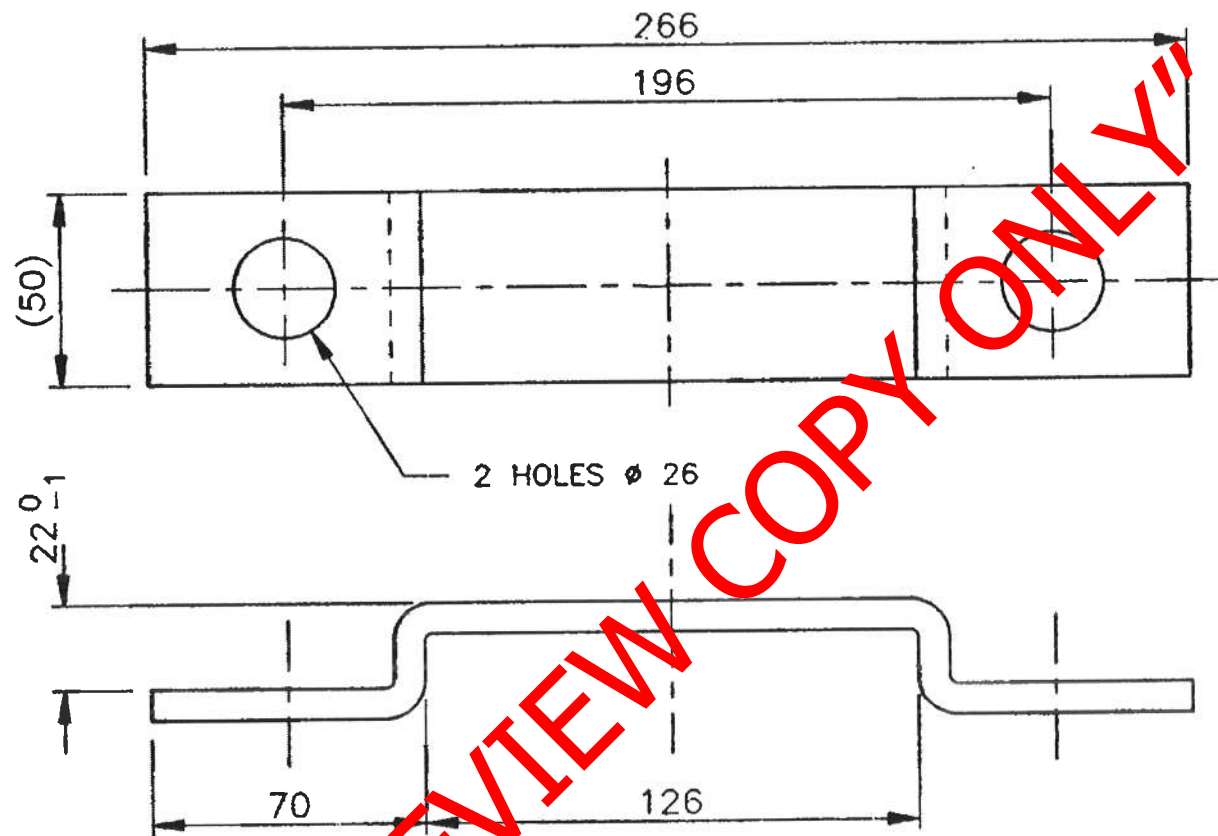

FINISH
ZINC COAT TO SABS 763 FOR CONDITIONS IN SITU.

AMENDMENTS

NO	NAME	DATE
1	JVT	95-4-24
REVISED, DRG NO WAS CEE-TN-372.		
DO REF: G95/7.		

STORES ITEM NO.

DIMENSIONS: mm
SCALE: 1:2

MATERIAL: ITEM NO 11/-, STEEL, FLAT 50 x 8 x 310 LG TO SPEC BS 4360 GRADE 43 A.

DO REF: C27/71 GEN TOL: LIN± 1 ANG± -
DRN: P O'GORMAN CKD: I THOMPSON DATE: 73-01-09
ENG: K KALMER TC BROOK for CHIEF ENG

INFRASTRUCTURE
(ELECTRICAL)

 SPOORNET

CENTERING GUIDE PLATE

3KV DC CONTACT WIRE SPRING TENSIONING DEVICE

 A4

DRG NO CEE-
TNB-35
SHT — OF —

T0000830

ITEM	DESCRIPTION	QTY	STORES ITEM NO	DRG NO CEE--	AMENDMENTS
1	RIVET, STEEL, SNAP HEAD, $\phi 16$ x 60 LG	1	01/22722	---	NO NAME DATE
2	LOCKING SPLIT PIN	1	54/3734	TX-54	3 J v D $\ddot{Y}$ K 94/8/4

1

2

50±



HOLE 7 DRILL
CLEAR AFTER ZINC
COATING TO 6,5

FINISH
ZINC COAT ITEM 1 TO
SPEC SABS 763 FOR
CONDITIONS IN SITU.

DO REF: C84/70		GEN TOL: LIN $\pm$ 0,5		ANG $\pm$ —
DRN: G.J. v G.		CKD: I.T.	DATE: 70-09-09	
ENG: —		T.C. BROOK for CHIEF ENG		

INFRASTRUCTURE (ELECTRICAL)		PIN, STRAIGHT, HEADED, $\phi 16$ WITH LOCKING SPLIT PIN
--------------------------------	--	---

STORES ITEM NO. 54/4020	
DIMENSIONS: mm SCALE: 1:1	
	A4
DRG NO CEE-- TX-66	
SHT — OF —	

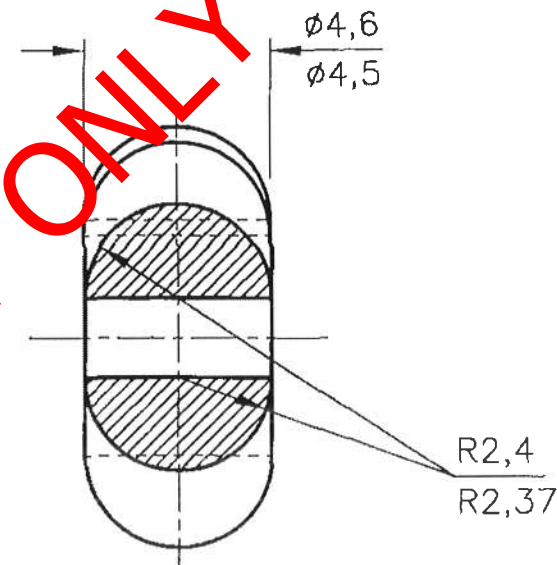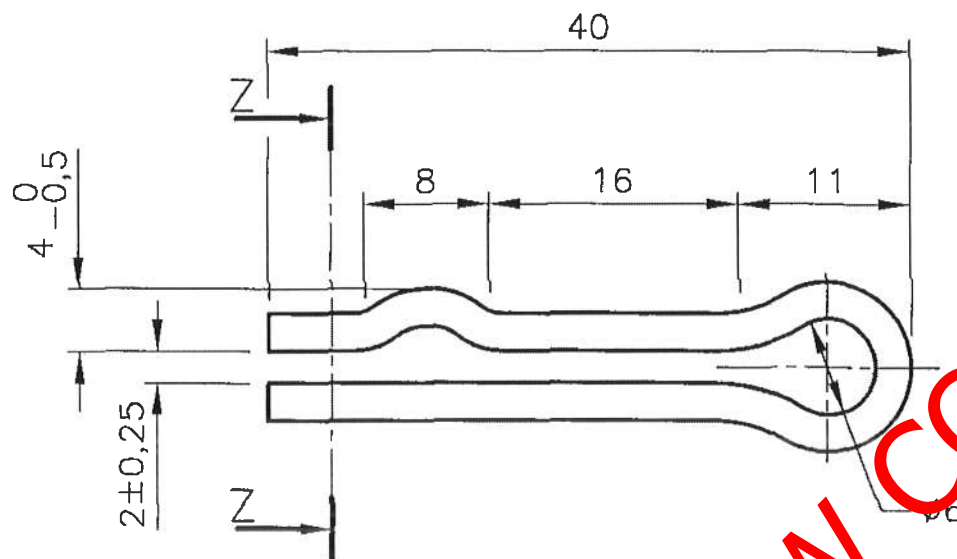

SECTION Z - Z

SCALE 5:1

AMENDMENTS

NO	NAME	DATE
2	J v DÿK	94-8-4


DRG REVISED.
DO RÉF T94/046

3	J HARCUS	98-6-25
---	----------	---------

PIN DIAMETER WAS
 $\phi 4,8/\phi 4,74$
DO REF: T98/028

STORES ITEM NO.
54/3734

DIMENSIONS: mm
SCALE: 2:1

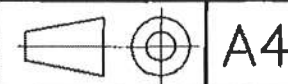

DRG NO CEE-
TX-54

SHT — OF —

MATERIAL: ITEM NO —, BRASS TO SPEC BS 2873/CZ 108 OR STAINLESS STEEL TO SPEC BS 970 GRADE 316S16

DO REF: N37/69 GEN TOL: LIN $\pm 0,5$ ANG $\pm$ —

DRN: C.J.S. CKD: R.N. DATE: 69-03-03

ENG: F PIENAAR F PIENAAR for CHIEF ENG

INFRASTRUCTURE
(ELECTRICAL)



COTTER PIN

T0000640