


LEGEND:

- TRANSNET OWNED LAND
- SPLITS BETWEEN TRANSNET BUSINESS UNITS
- POSSIBLE DISPOSAL OF LAND (± 20 868m²)
- Approximate position of Transtel Cables

TRANSNET BUSINESS UNITS:

- TRANSNET FREIGHT RAIL

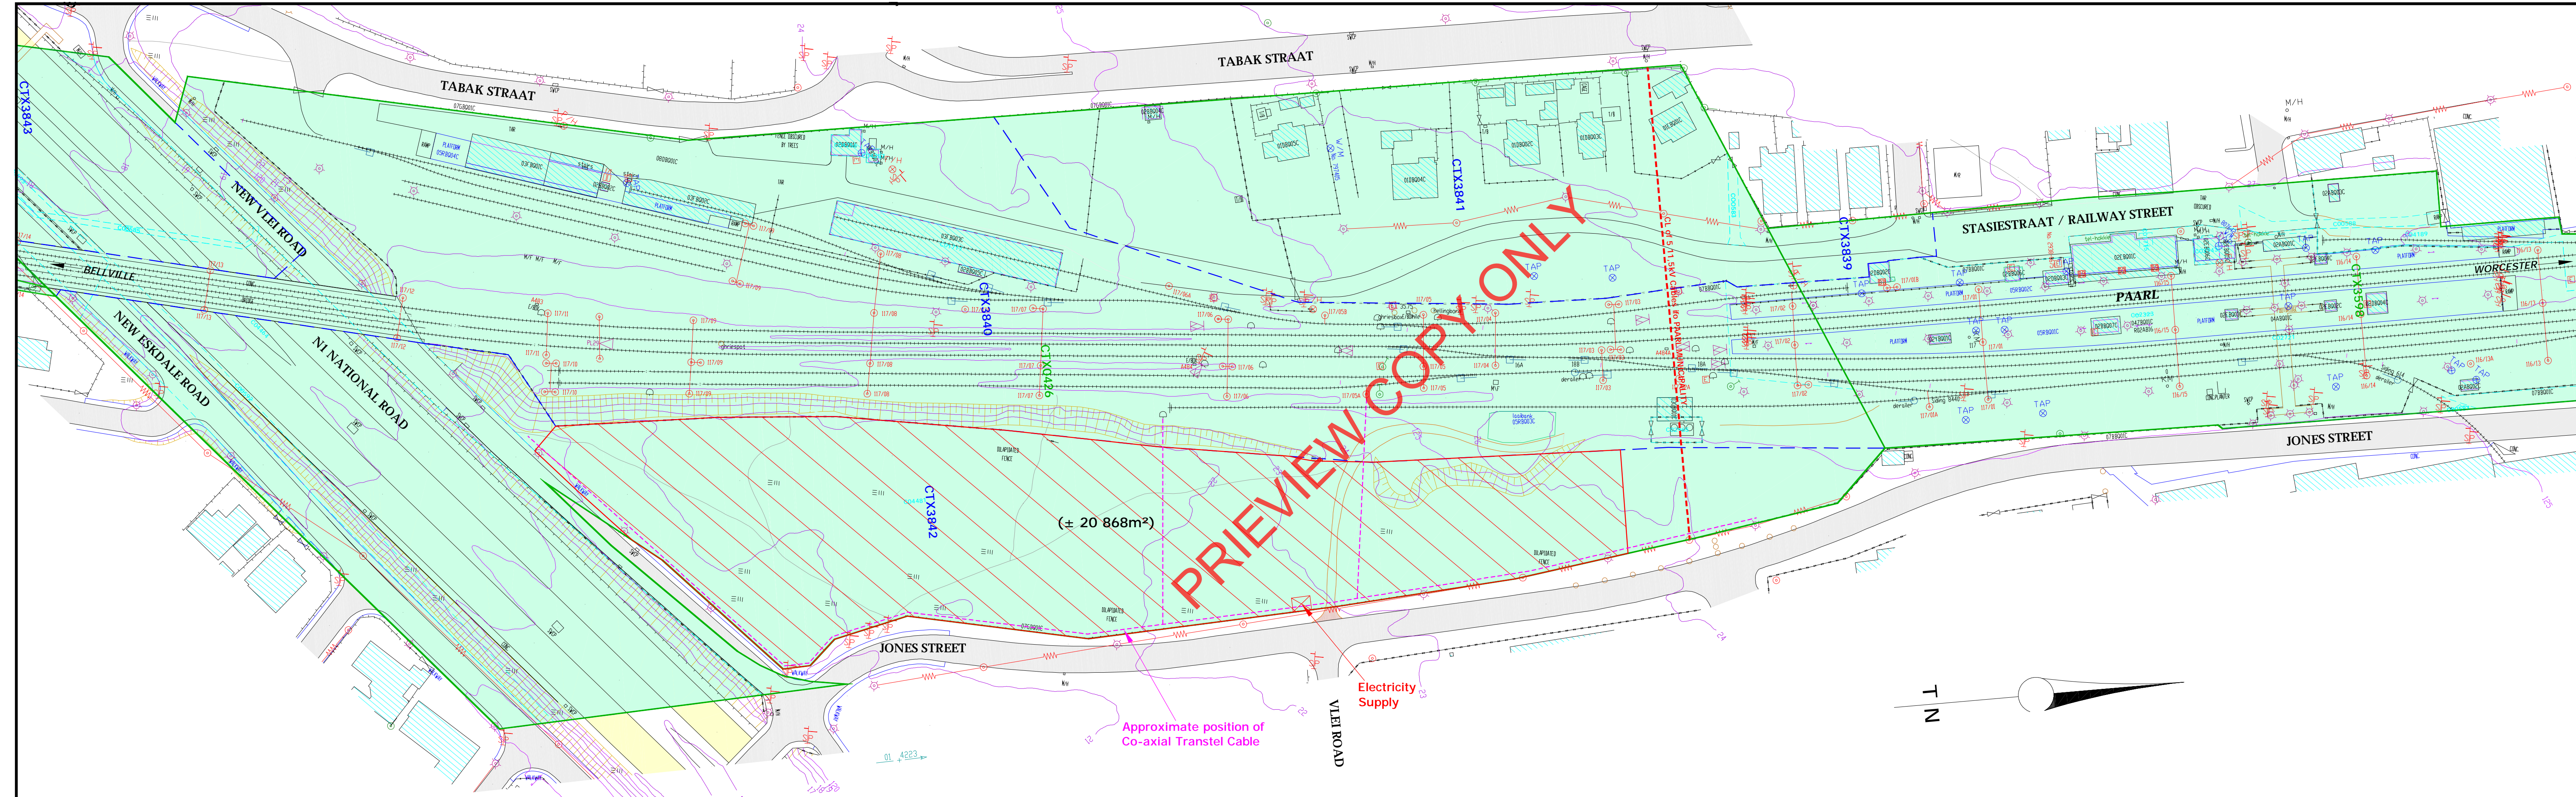

PREVIEW COPY ONLY

PAARL
 DISCUSSION PLAN

POSSIBLE DISPOSAL OF LAND
 ± 20 868 m²

Compiled:	B.A.S.	File Ref.:	
Checked:	J.E.T.	Original Ref.:	R.A.V.E.
Date:	2008-07-15	SCALE :	1 / 1 000

/O2: Amend extent and add Co-axial cables

Plan prepared by:
 TRANSNET PROPERTY
 Room 505
 No. 1 Adendorp Street
 CAPE TOWN
 8001

PO Box 4753
 CAPE TOWN
 8000

Tel: (021) 449-4484
 Fax: (021) 449-4311
 cp@transnet.co.za

PLAN No. PAA 0023m/O2